

PROPERTY PLAT

Acquired from DEERE & Co.

Married or Single? _____
(Give full name of spouse)

Area by Deed 2.04 Acres.

Area by Easement _____ Acres. Total Consideration \$ _____


Borrow Area _____ Acres. Contract Date _____, 19 _____

LOCATION

From CL Station 473+00 to CL Station 477+45

Section 36, Township 79N, Range 3E

Township (Civil) SHERIDAN Iowa.

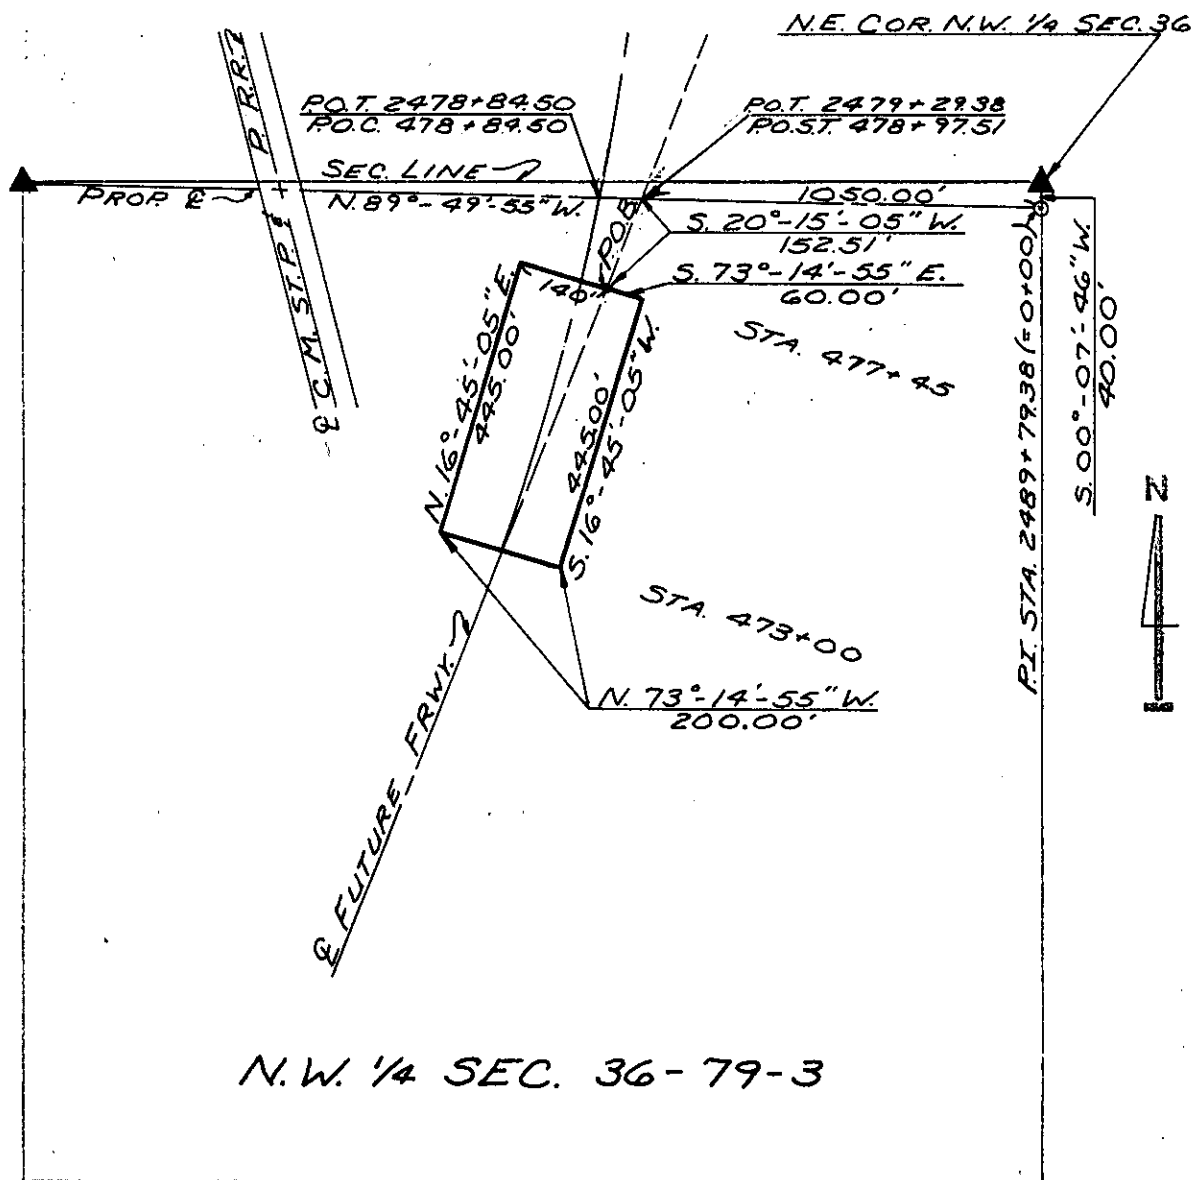

SCOTT Project No. F-561
(County)

List areas by 40 acre tracts or Gov't lots, etc. (to tenths of an acre). _____