

PROPERTY PLAT

Acquired from DEERE & Co.

Married or Single? _____
(Give full name of spouse)

Area by Deed 0.81 Acres.

Area by Easement _____ Acres. Total Consideration \$ _____


Borrow Area _____ Acres. Contract Date _____, 19 _____

LOCATION

From CL Station 2470+42.46 to CL Station 2489+79.38

Section 36, Township 79N, Range 3E

Township (Civil) SHERIDAN Iowa.

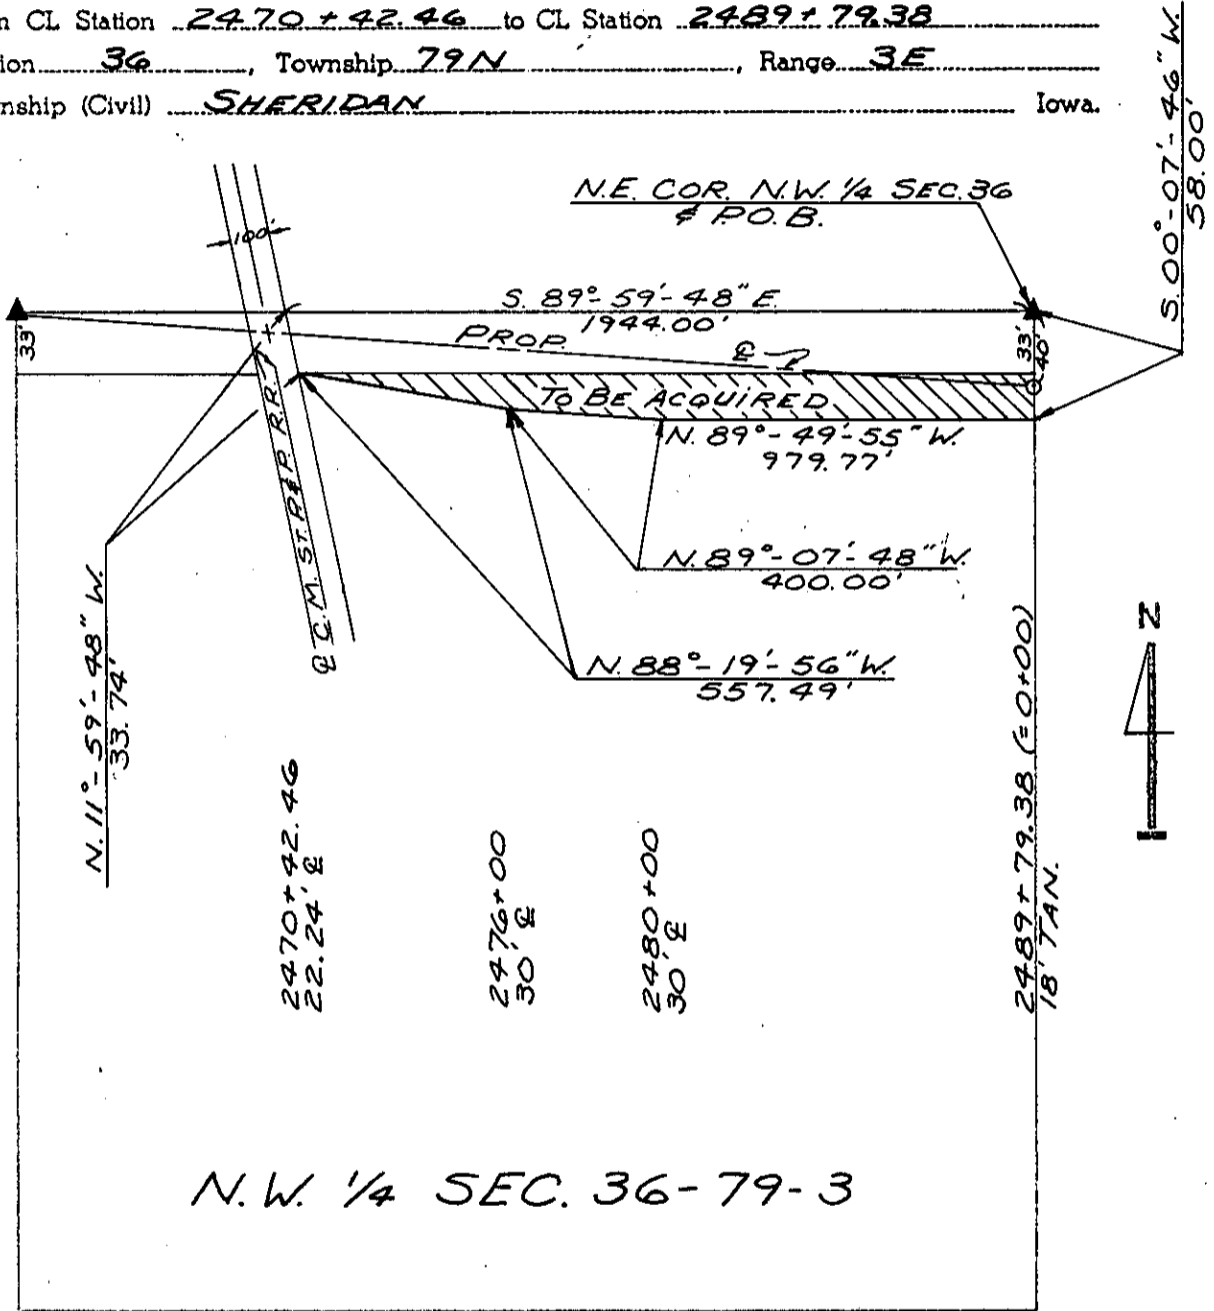

N.W. 1/4 SEC. 36-79-3

SCOTT
(County)

Project No. F-561

List areas by 40 acre tracts or Gov't lots, etc. (to tenths of an acre).