

PROPERTY PLAT Microfilm File # 13522-75

Acquired from Deere & Co.

Married or Single? _____
(Give full name of spouse)

Area by Deed _____ Acres.

Area by Easement 3.34 ± Acres. Total Consideration \$ _____


Borrow Area 0.52 ± Acres. Contract Date _____, 19 _____

LOCATION

From CL Station 3+80 to CL Station 26+48.81

Section 36, Township 79 N, Range 3 E

Township (Civil) Sheridan Iowa.

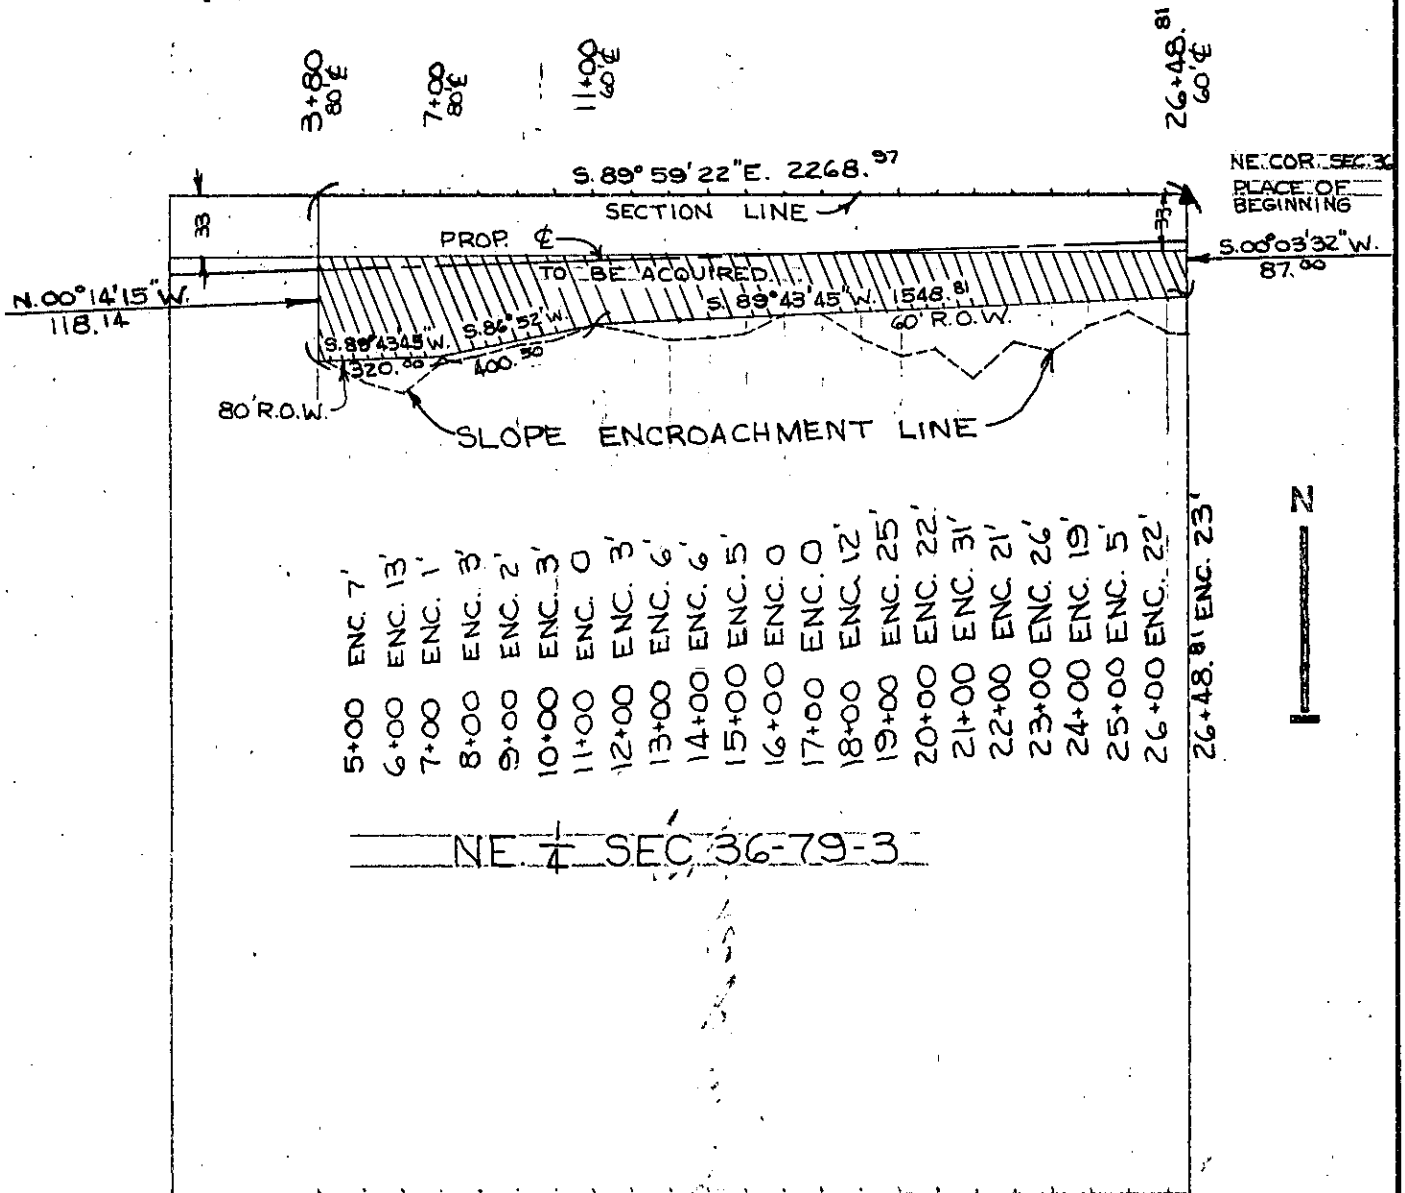

Scott
(County)

Project No. L-274

List areas by 40 acre tracts or Gov't lots, etc. (to tenths of an acre).