

Parcel No.

PROPERTY PLAT


Acquired from LUCY M. LIPPOLD
CONTRACT TO: JURREN W. DIRKSEN, SR. & WF.

Married or Single?
(Give full name of spouse)

Area by Deed Acres.
Area by Easement 0.22 ± Acres. Total Consideration \$
Borrow Area Acres. Contract Date, 19.....

LOCATION

From CL Station 156 + 78.06 to CL Station 163 + 14.43
Section 36, Township 79N, Range 4E
Township (Civil) LECLAIRE Iowa.

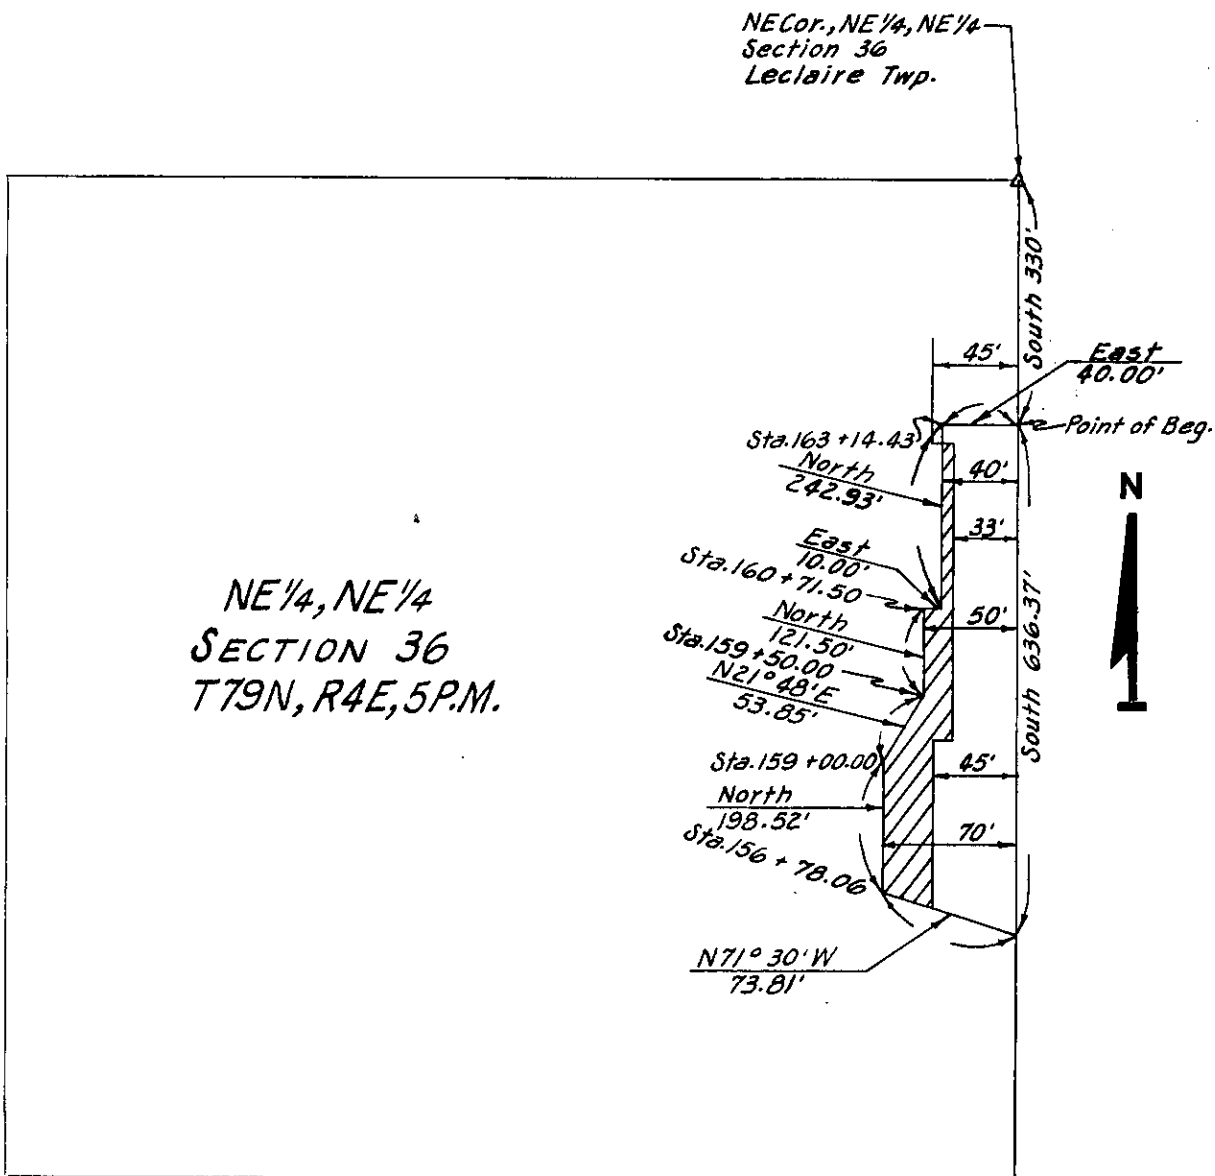

SCOTT
(County)

Project No. L-271 PROP. #21

List areas by 40 acre tracts or Gov't lots, etc. (to tenths of an acre).