

Parcel:

PROPERTY PLAT

Acquired from JEANETTE CLAUSSEN

Married or Single? (Give full name of spouse)

Area by Deed Acres.

Area by Easement 2.18 ± Acres. Total Consideration \$.....


Borrow Area Acres. Contract Date, 19.....

LOCATION

From CL Station 123+00.00 to CL Station 156+78.06

Section 36, 31, Township 79N, Range 4E & 5E

Township (Civil) LECLAIRE Iowa.

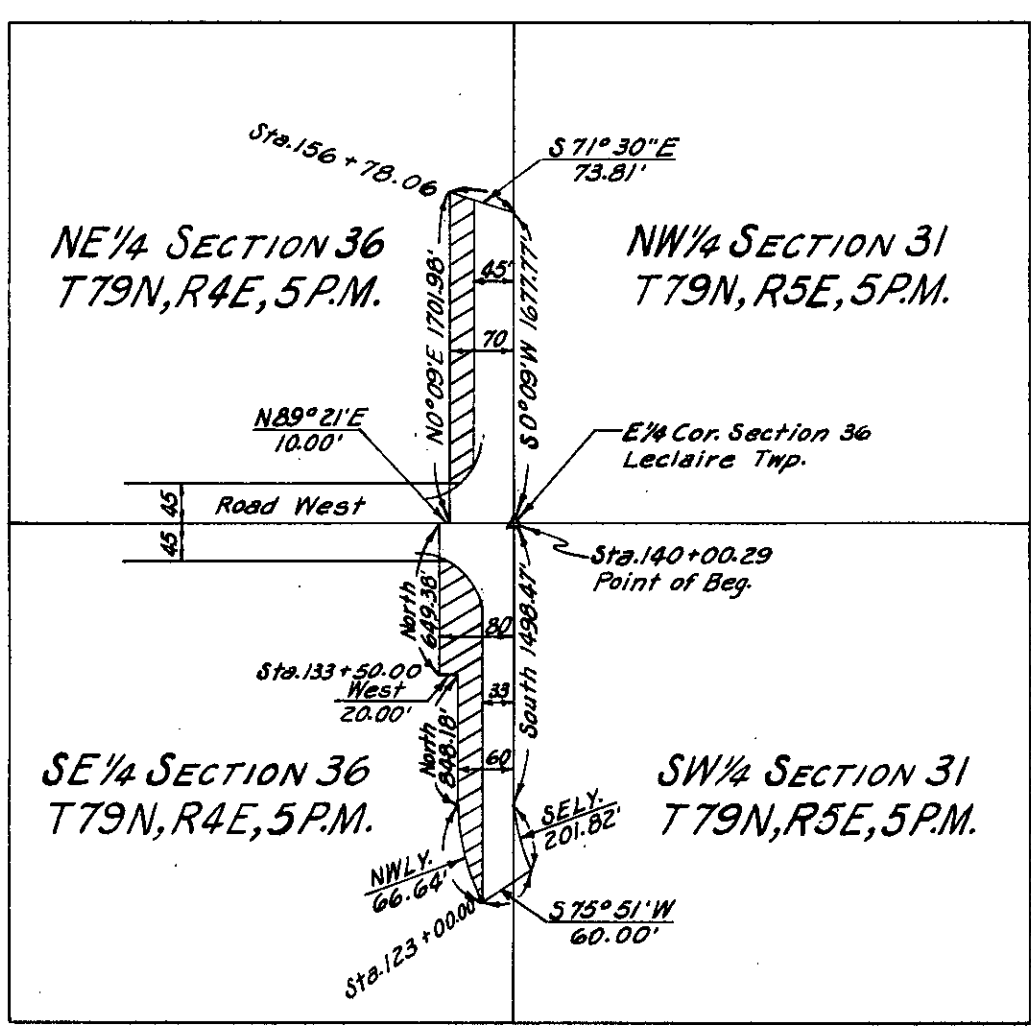

SCOTT
(County)

Project No. L-271 PROP. #17

List areas by 40 acre tracts or Gov't lots, etc. (to tenths of an acre)