

### PROPERTY PLAT

Acquired from L.F. & MARY E. SULLIVAN

Married or Single? \_\_\_\_\_ (Give full name of spouse)

R. O. W. Area 1.72± Acres.

Borrow Area \_\_\_\_\_ Acres. Total Consideration \$ \_\_\_\_\_


Acquired by EASEMENT Date of Contract \_\_\_\_\_, 19\_\_\_\_  
(Easement—Deed—Condemnation—Contract)

#### LOCATION

From CL Station 55+33.68 to CL Station 82+64.25

Section 36, Township 80N, Range 2E

Township (Civil) ALLENS GROVE Iowa.

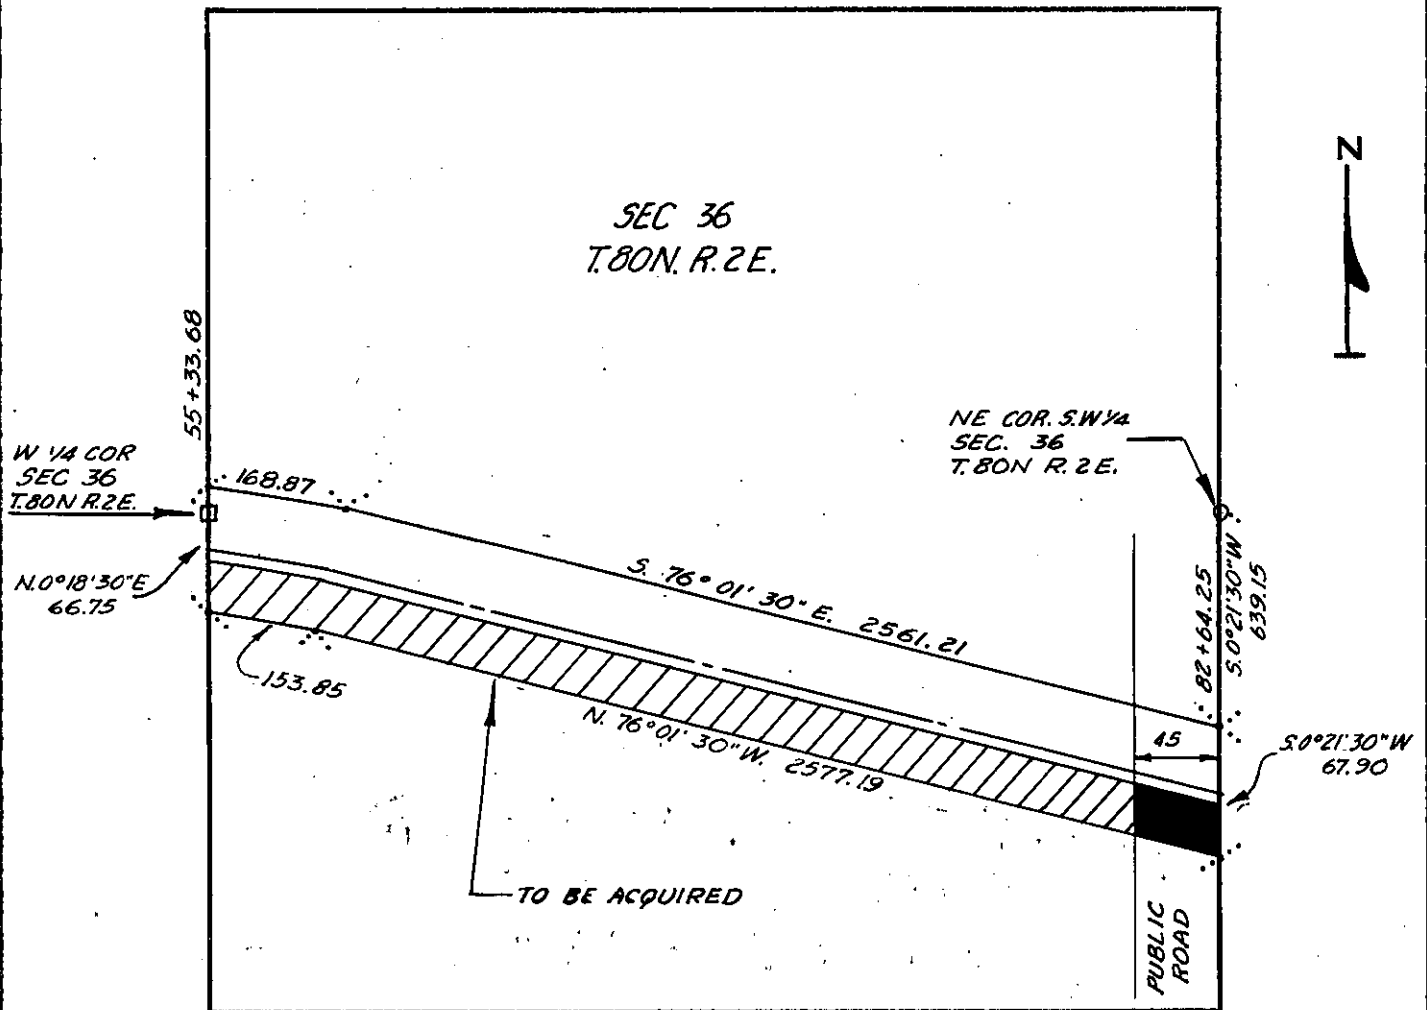

SCOTT  
(County)

Project No. 1257

PROP # 6