

PROPERTY PLAT

Acquired from JOHN L. COSTELLO & Wf.

Married or Single? _____

R. O. W. Area ± 0.53 Acres. (Give full name of spouse)

Borrow Area _____ Acres. Total Consideration \$ _____


Acquired by EASEMENT Date of Contract _____, 19____
 (Easement—Deed—Condemnation—Contract)

LOCATION

From CL Station 53+19.00 to CL Station 61+55.00

Section 36, Township T80N, Range R3E

Township (Civil) WINFIELD Iowa.

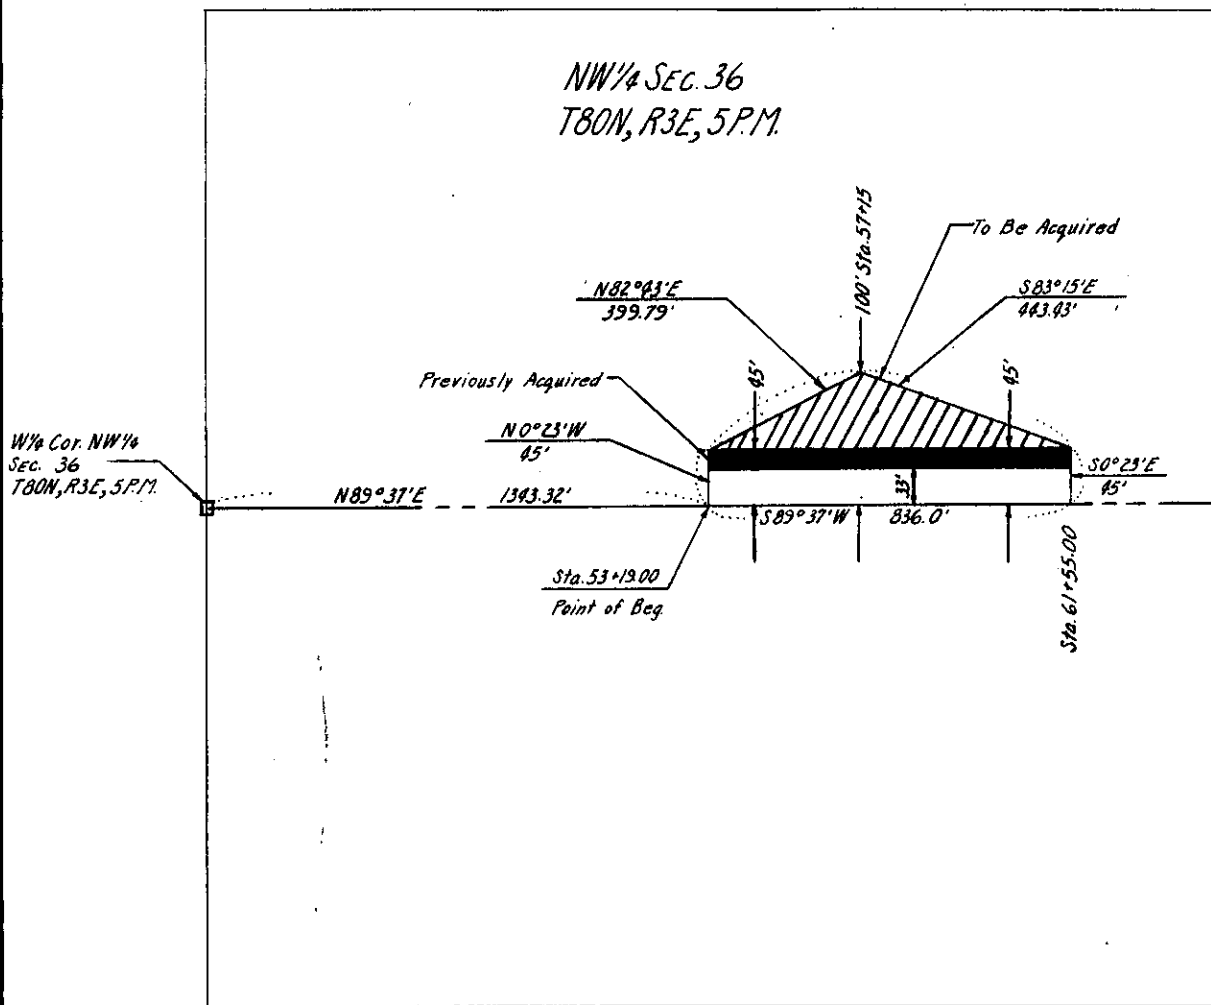

SCOTT
 (County)

Project No. 2404(1) PROP #1