

PROPERTY PLAT

Acquired from MARGUERITE M. BLONDELL;  
CONTRACT TO: DONALD & BEVERLY ANN BLONDELL

Married or Single? \_\_\_\_\_  
(Give full name of spouse)

Area by Deed \_\_\_\_\_ Acres.

Area by Easement 0.06 ± Acres. Total Consideration \$ \_\_\_\_\_

Borrow Area \_\_\_\_\_ Acres. Contract Date \_\_\_\_\_, 19\_\_\_\_


LOCATION

From CL Station \_\_\_\_\_ to CL Station \_\_\_\_\_

Section 36, Township 80 N., Range 3 E.

Township (Civil) WINFIELD Iowa.

W. line NE 1/4 Sec. 36 66-26.94

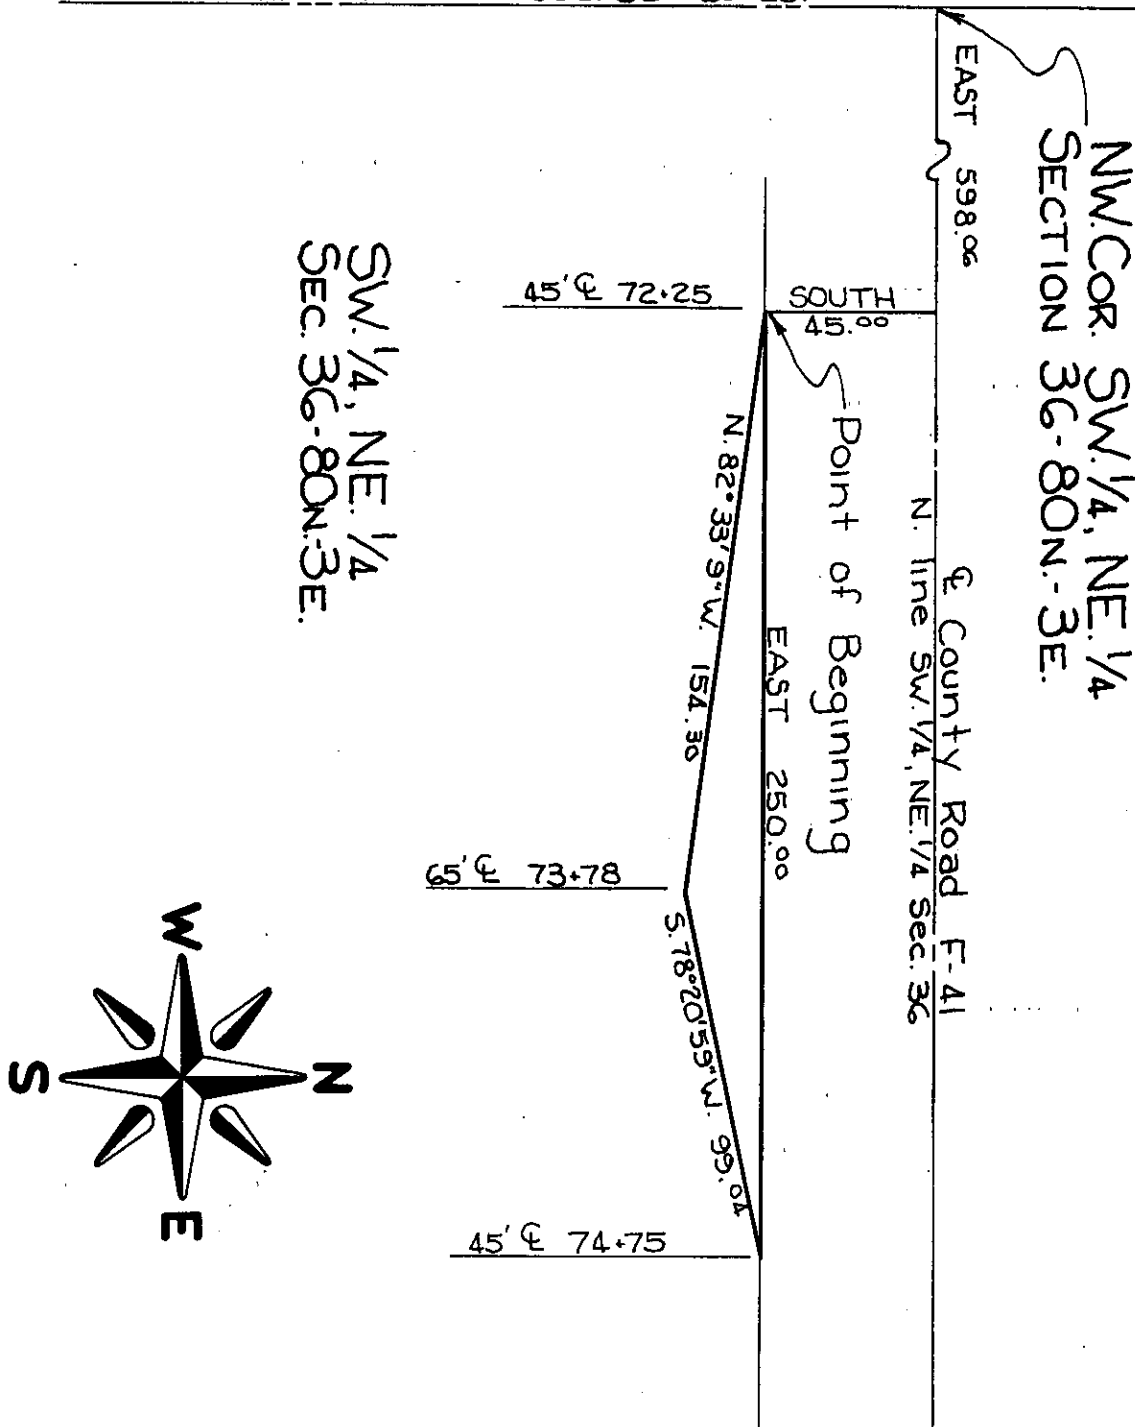

SCOTT  
(County)

Project No. SN-5022(1)-51-82

List areas by 40 acre tracts or Gov't lots, etc. (to tenths of an acre). \_\_\_\_\_