

PROPERTY PLAT

Acquired from MARGUERITE M. BLONDELL;

CONTRACT TO: DONALD & BEVERLY ANN BLONDELL

Married or Single? _____
(Give full name of spouse)

Area by Deed _____ Acres.

Area by Easement 0.03 ± Acres. Total Consideration \$ _____



Borrow Area _____ Acres. Contract Date _____, 19 _____

LOCATION

From CL Station _____ to CL Station _____

Section 36, Township 80 N, Range 3 E

Township (Civil) WINFIELD Iowa.

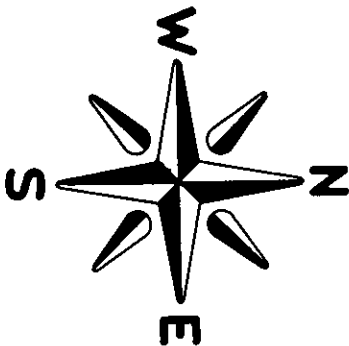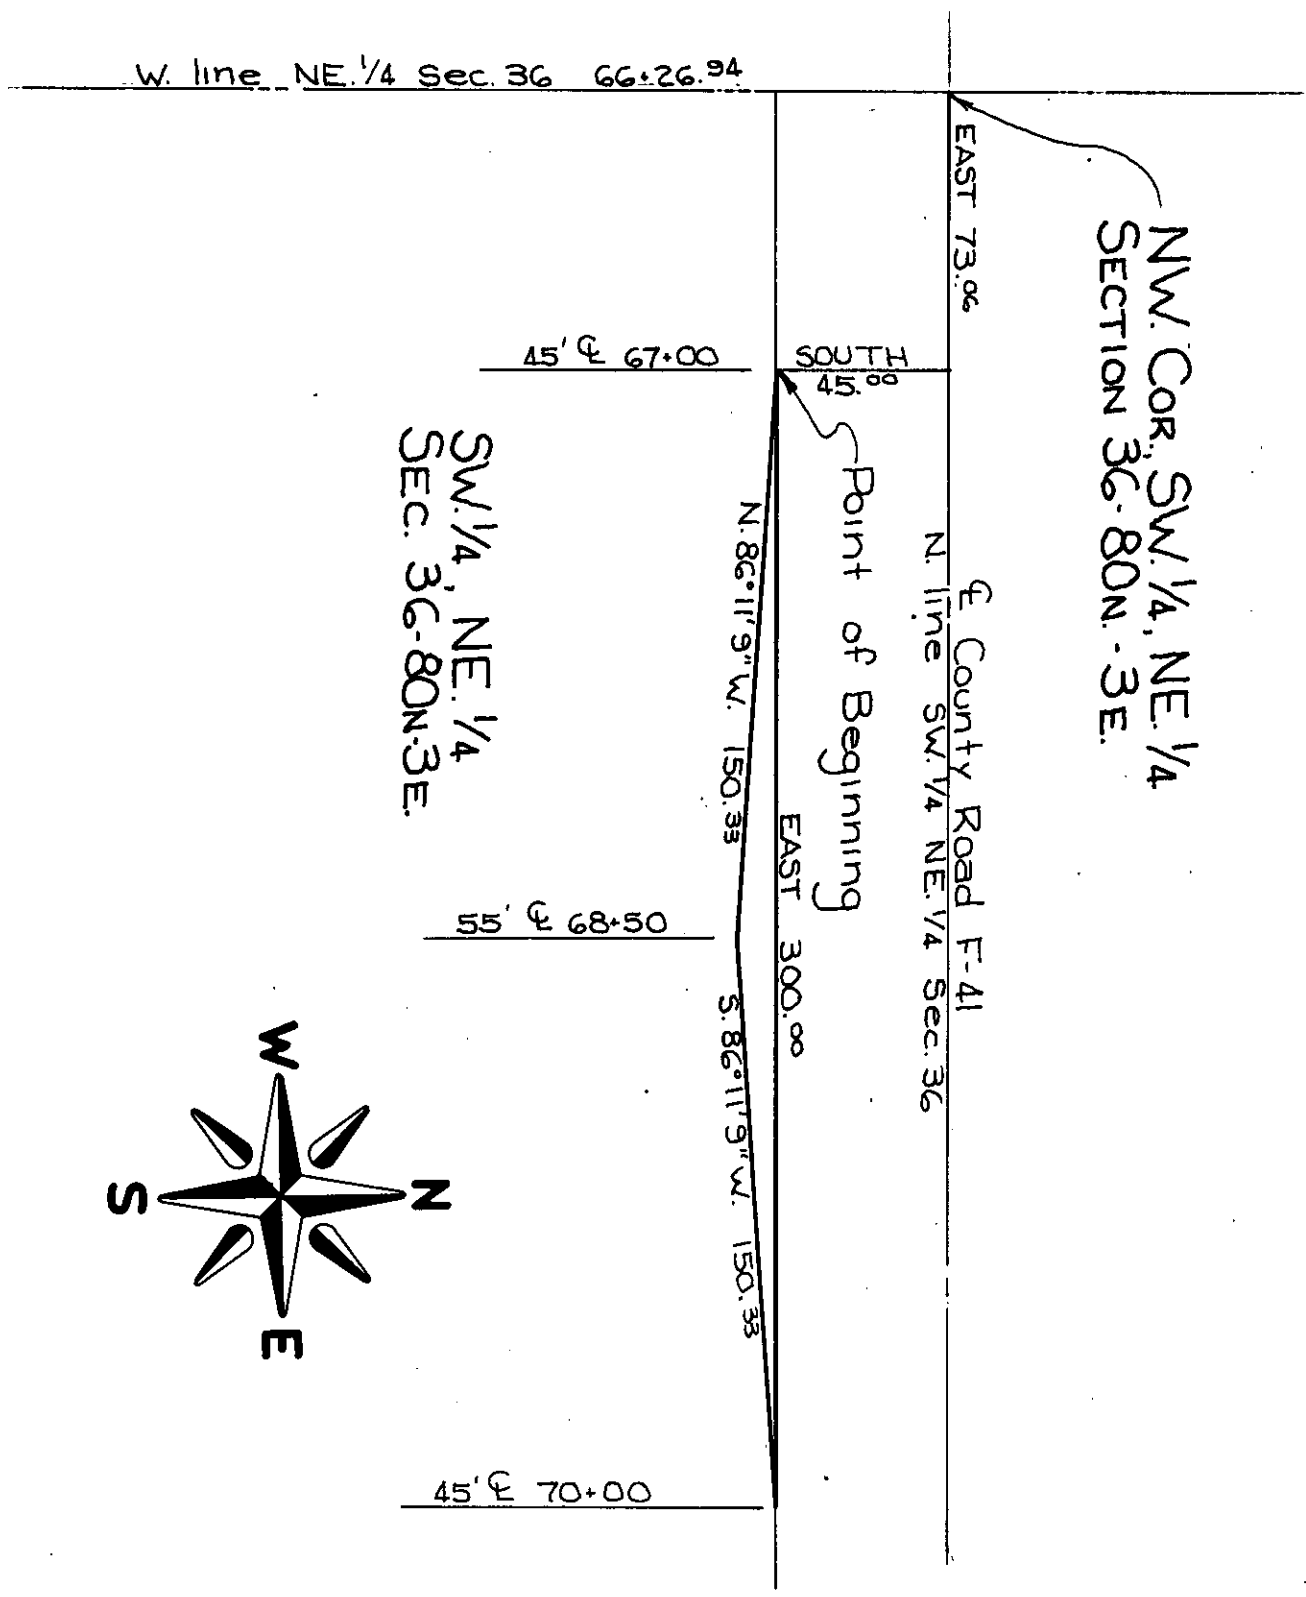

SCOTT

(County)

Project No. SN-5022(1)-51-82

List areas by 40 acre tracts or Gov't lots, etc. (to tenths of an acre).