

PROPERTY PLAT

Acquired from VIOLET M. C. TURNER

Married or Single? \_\_\_\_\_ (Give full name of spouse)

Area by Deed \_\_\_\_\_ Acres.

Area by Easement 0.09 ± Acres. Total Consideration \$ \_\_\_\_\_

Borrow Area \_\_\_\_\_ Acres. Contract Date \_\_\_\_\_, 19\_\_\_\_


LOCATION

From CL Station \_\_\_\_\_ to CL Station \_\_\_\_\_

Section 36, Township 80 N., Range 3 E.

Township (Civil) WINFIELD Iowa.

66+26.94 w. line NE 1/4 sec. 36

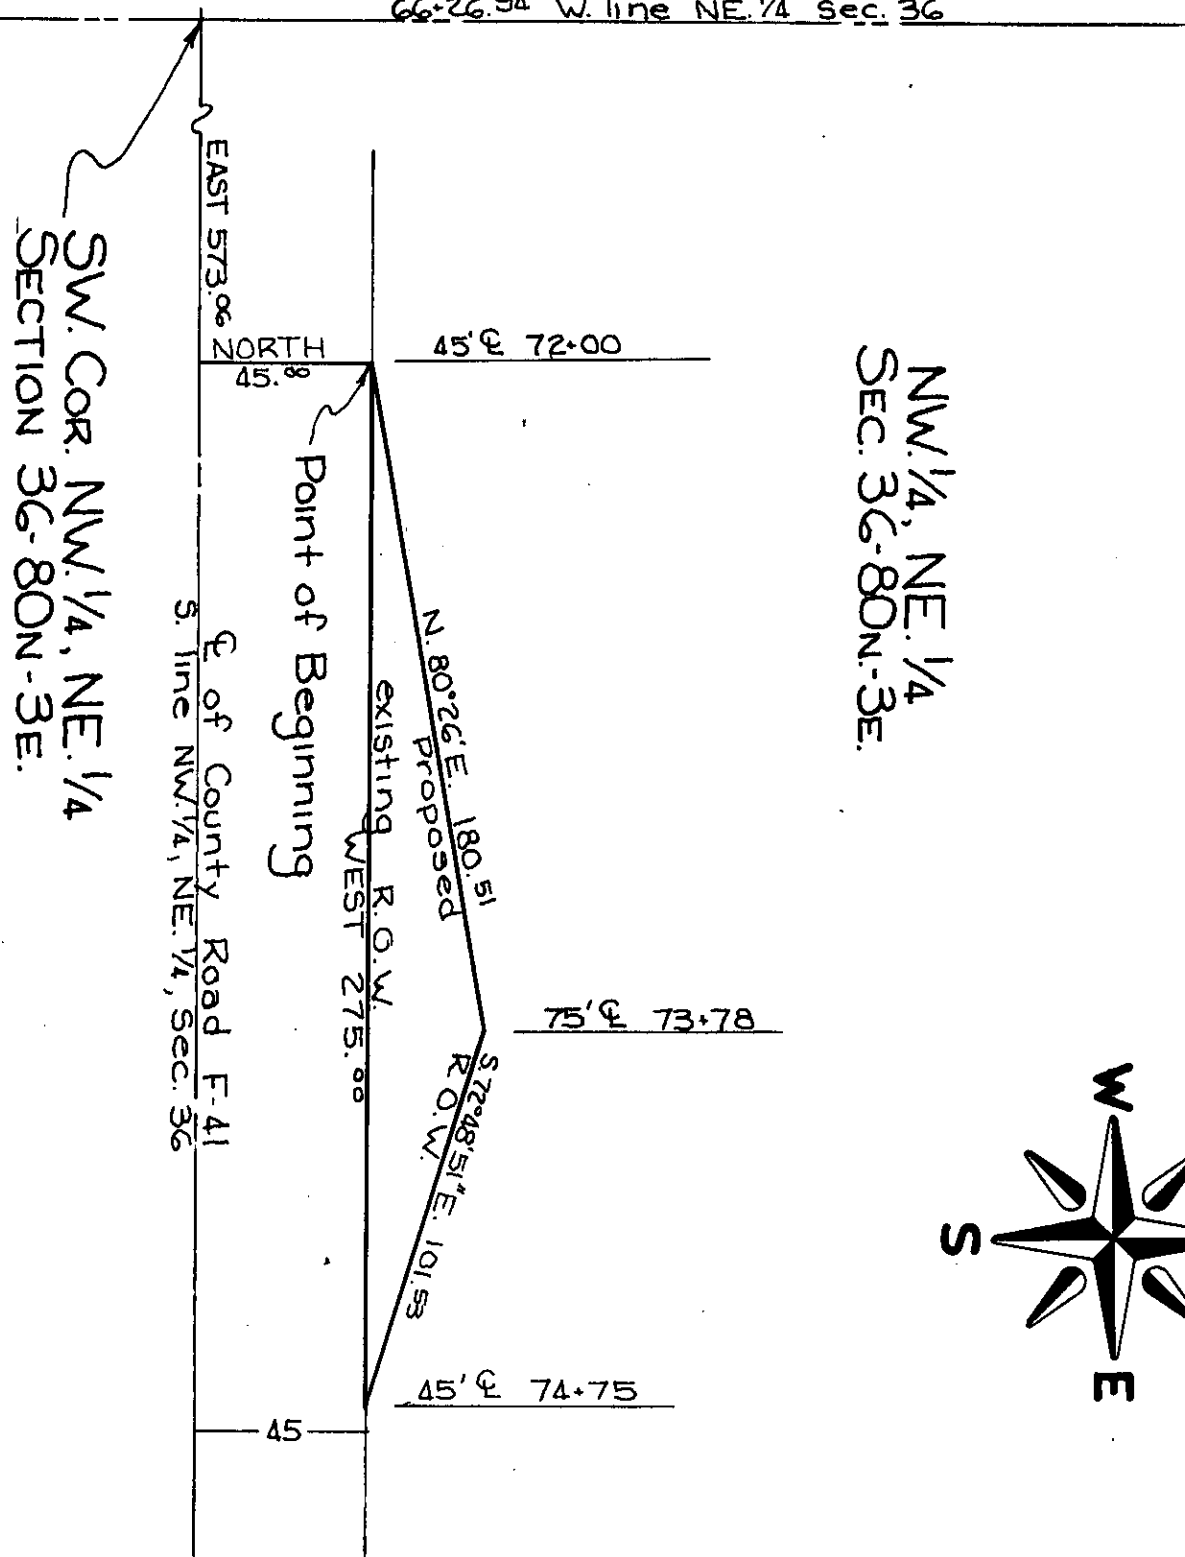

SW. COR. NW 1/4, NE 1/4  
SECTION 36-80N-3E.

NW 1/4, NE 1/4  
SEC. 36-80N-3E.

SCOTT  
(County)

Project No. SN-5022(1)-51-82

List areas by 40 acre tracts or Gov't lots, etc. (to tenths of an acre). \_\_\_\_\_