

PROPERTY PLAT

Acquired from VIOLET M. C. TURNER

Married or Single? \_\_\_\_\_  
(Give full name of spouse)

Area by Deed \_\_\_\_\_ Acres.

Area by Easement 0.01 ± Acres. Total Consideration \$ \_\_\_\_\_

Borrow Area \_\_\_\_\_ Acres. Contract Date \_\_\_\_\_, 19\_\_\_\_



LOCATION

From CL Station \_\_\_\_\_ to CL Station \_\_\_\_\_

Section 36, Township 80N., Range 3E.

Township (Civil) WINFIELD Iowa.

66+26.94 W. line NE 1/4 Sec. 36

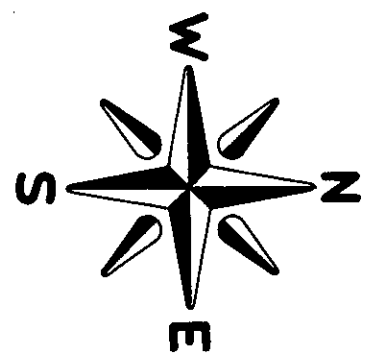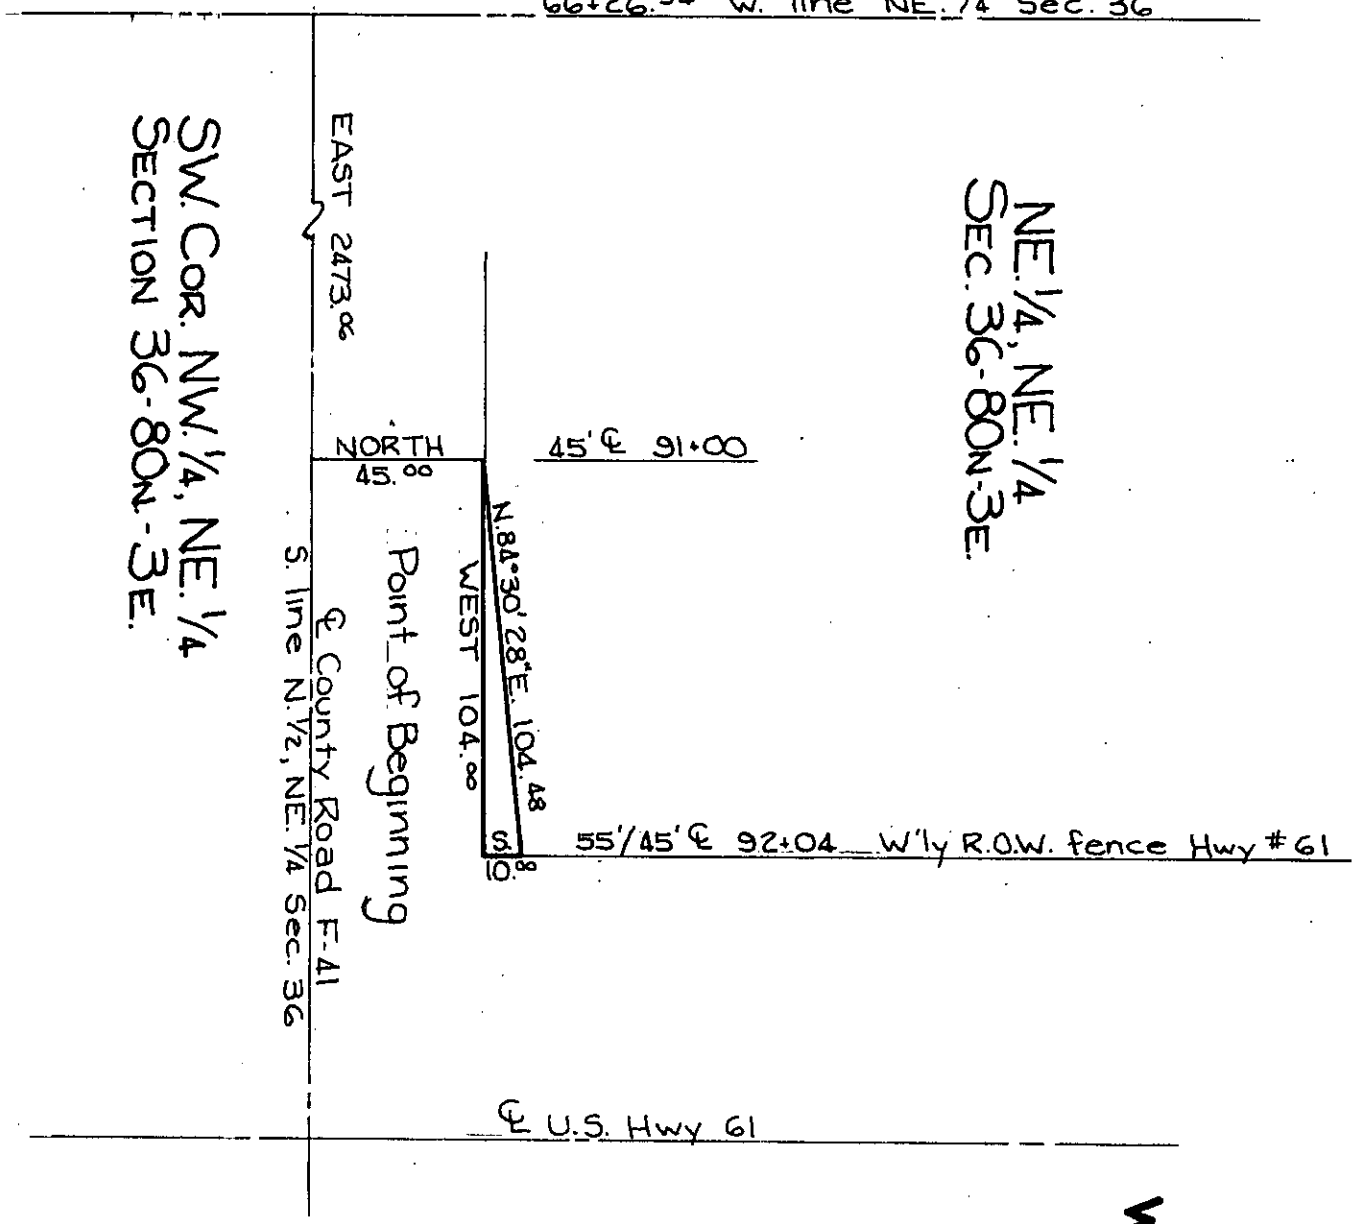

SCOTT (County) Project No. SN-5022(1)-51-82

List areas by 40 acre tracts or Gov't lots, etc. (to tenths of an acre). \_\_\_\_\_