

Parcel No. ....

### PROPERTY PLAT

Acquired from CAMIEL J. BLONDELL & WF.

Married or Single? .....  
(Give full name of spouse)

Area by Deed ..... Acres.

Area by Easement 0.64± Acres. Total Consideration \$ .....


Borrow Area ..... Acres. Contract Date ....., 19.....

### LOCATION

From CL Station ..... to CL Station .....

Section 36 Township 80N, Range 3E

Township (Civil) WINFIELD Iowa.

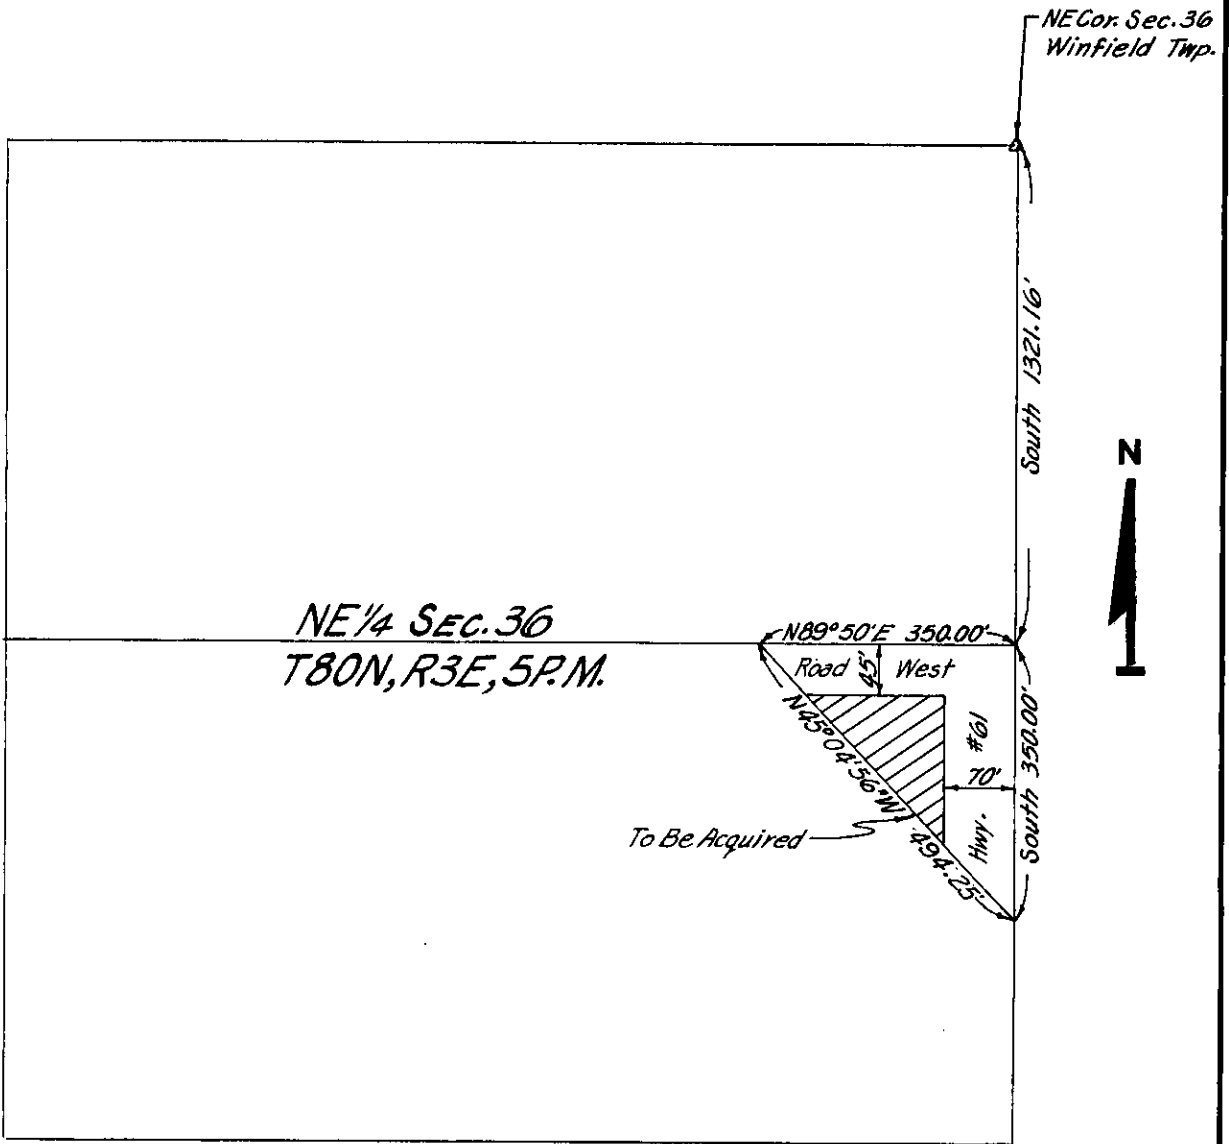

SCOTT  
(County)

Project No. PROP.#2

List areas by 40 acre tracts or Gov't lots, etc. (to tenths of an acre) .....

Parcel No. ....

**PROPERTY PLAT**

Acquired from VIOLET M.C. TURNER

Married or Single? ..... (Give full name of spouse)

Area by Deed ..... Acres.

Area by Easement 0.63± Acres. Total Consideration \$ .....


Borrow Area ..... Acres. Contract Date ....., 19.....

**LOCATION**

From CL Station ..... to CL Station .....

Section 36, Township 80N, Range 3E

Township (Civil) WINFIELD Iowa.

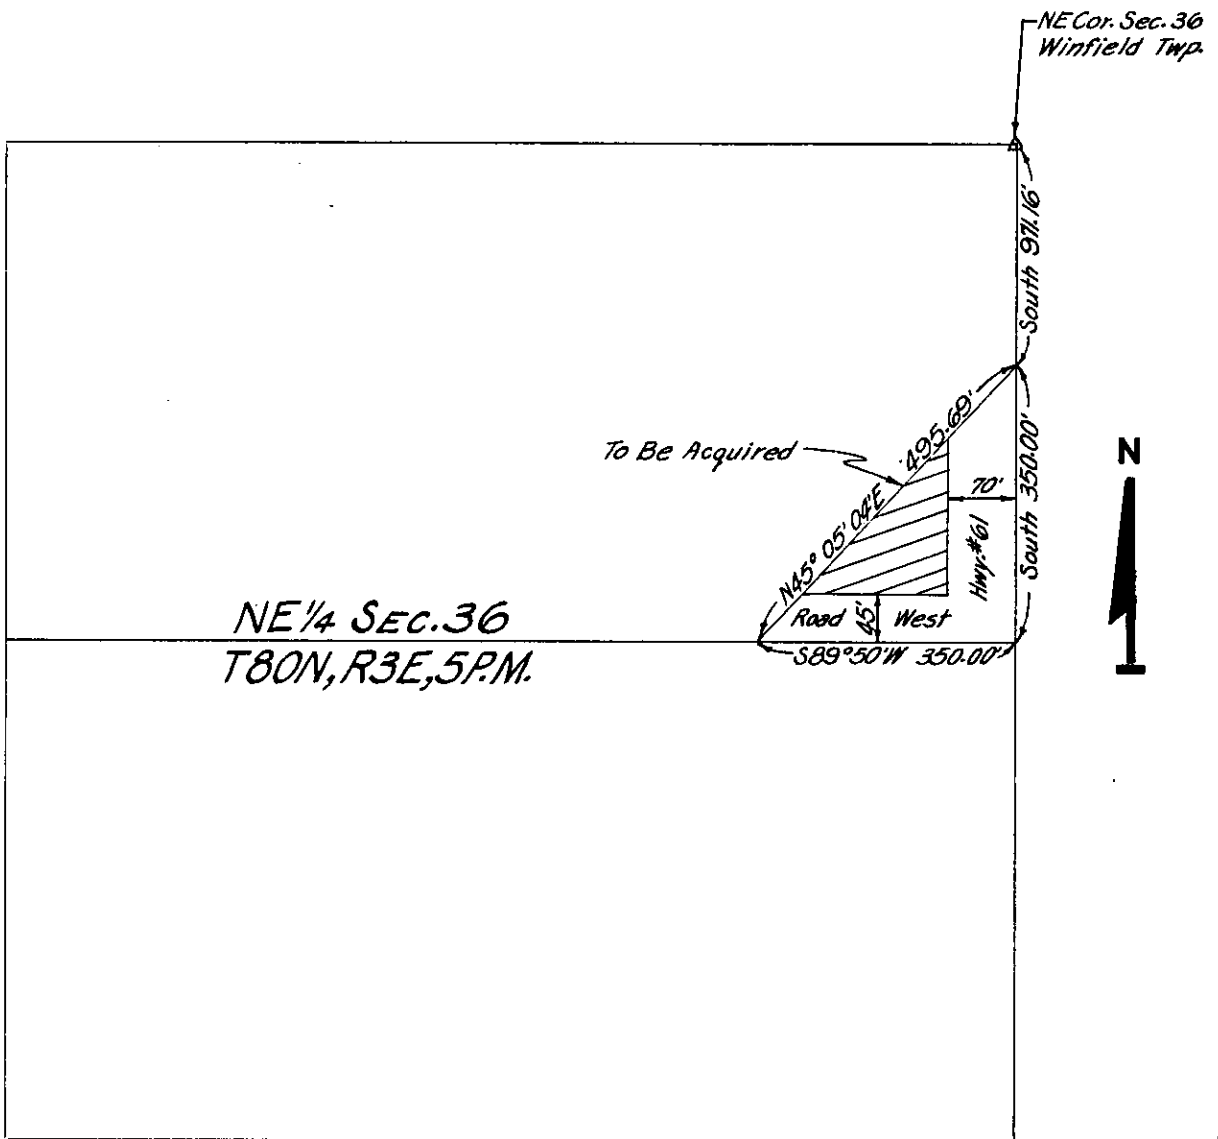

SCOTT  
(County)

Project No. ....

PROP#1

List areas by 40 acre tracts or Gov't lots, etc. (to tenths of an acre). .....