

Parcel No. ....

### PROPERTY PLAT

Acquired from EDNA R. GRABLE

Married or Single? \_\_\_\_\_  
(Give full name of spouse)

Area by Deed \_\_\_\_\_ Acres.

Area by Easement 1.08 ± Acres. Total Consideration \$ \_\_\_\_\_


Borrow Area \_\_\_\_\_ Acres. Contract Date \_\_\_\_\_, 19\_\_\_\_

### LOCATION

From CL Station 241+23.50 to CL Station 251+00.00

Section 36, Township 80N, Range 4E

Township (Civil) BUTLER Iowa.

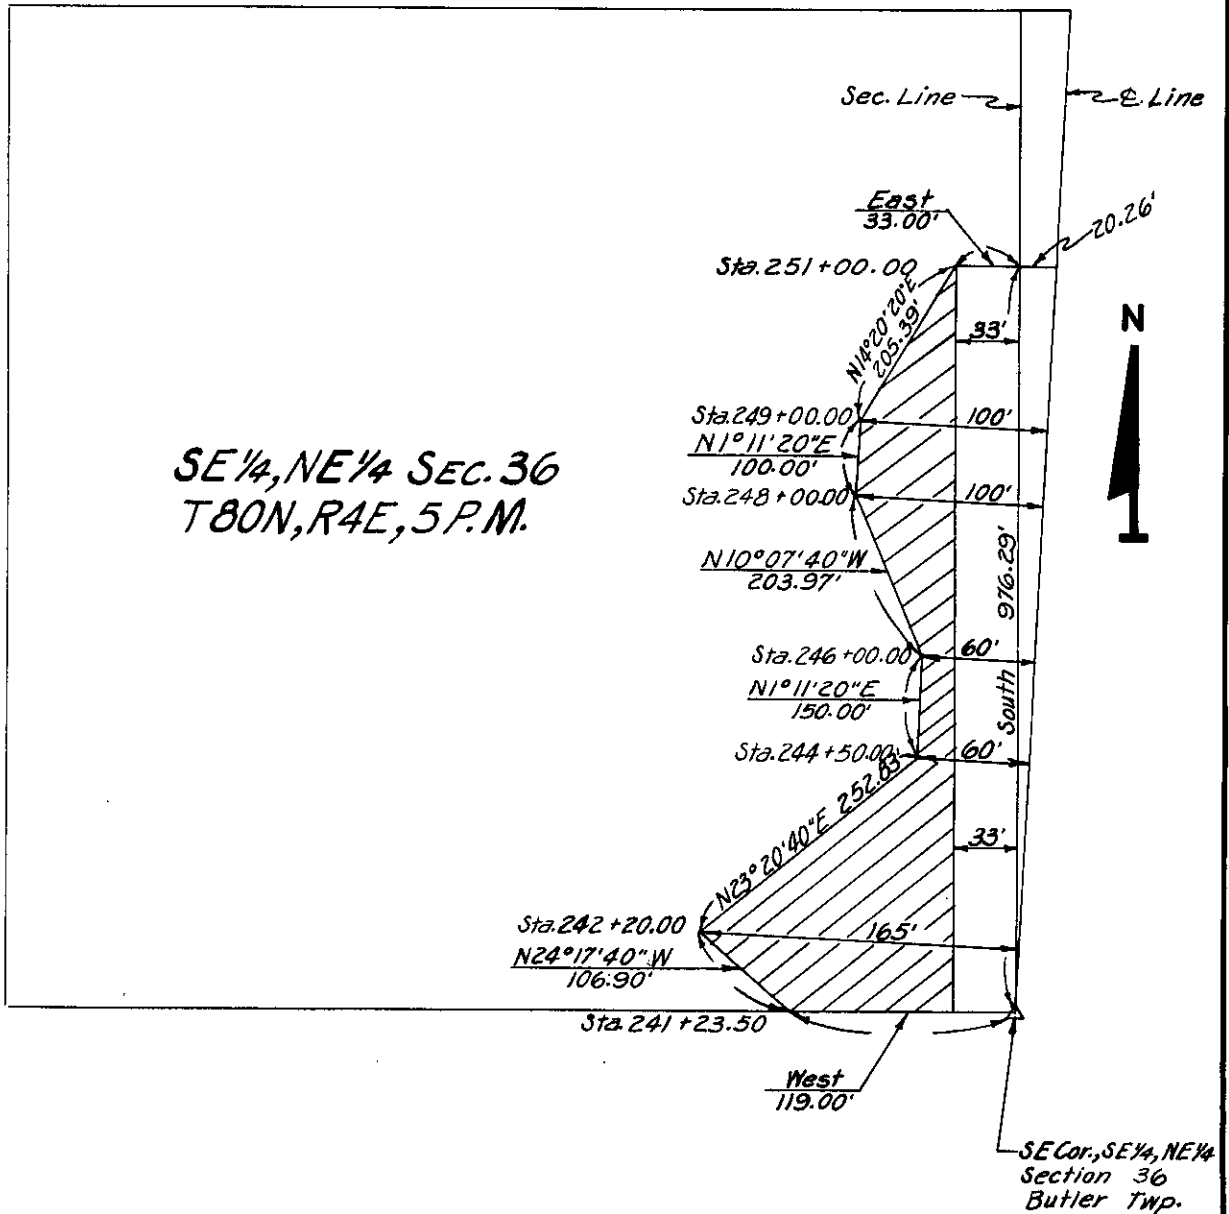

SCOTT  
(County)

Project No. L-569 PROP.#4

List areas by 40 acre tracts or Gov't lots, etc. (to tenths of an acre). \_\_\_\_\_