

Parcel No.

PROPERTY PLAT


Acquired from WALTER HEUER & WF.

Married or Single? _____ (Give full name of spouse)

Area by Deed _____ Acres.
Area by Easement 1.62 ± Acres. Total Consideration \$ _____
Borrow Area _____ Acres. Contract Date _____, 19 _____

LOCATION

From CL Station 214 + 80.41 to CL Station 241 + 23.51
Section 36, Township 80N, Range 4E
Township (Civil) BUTLER Iowa.

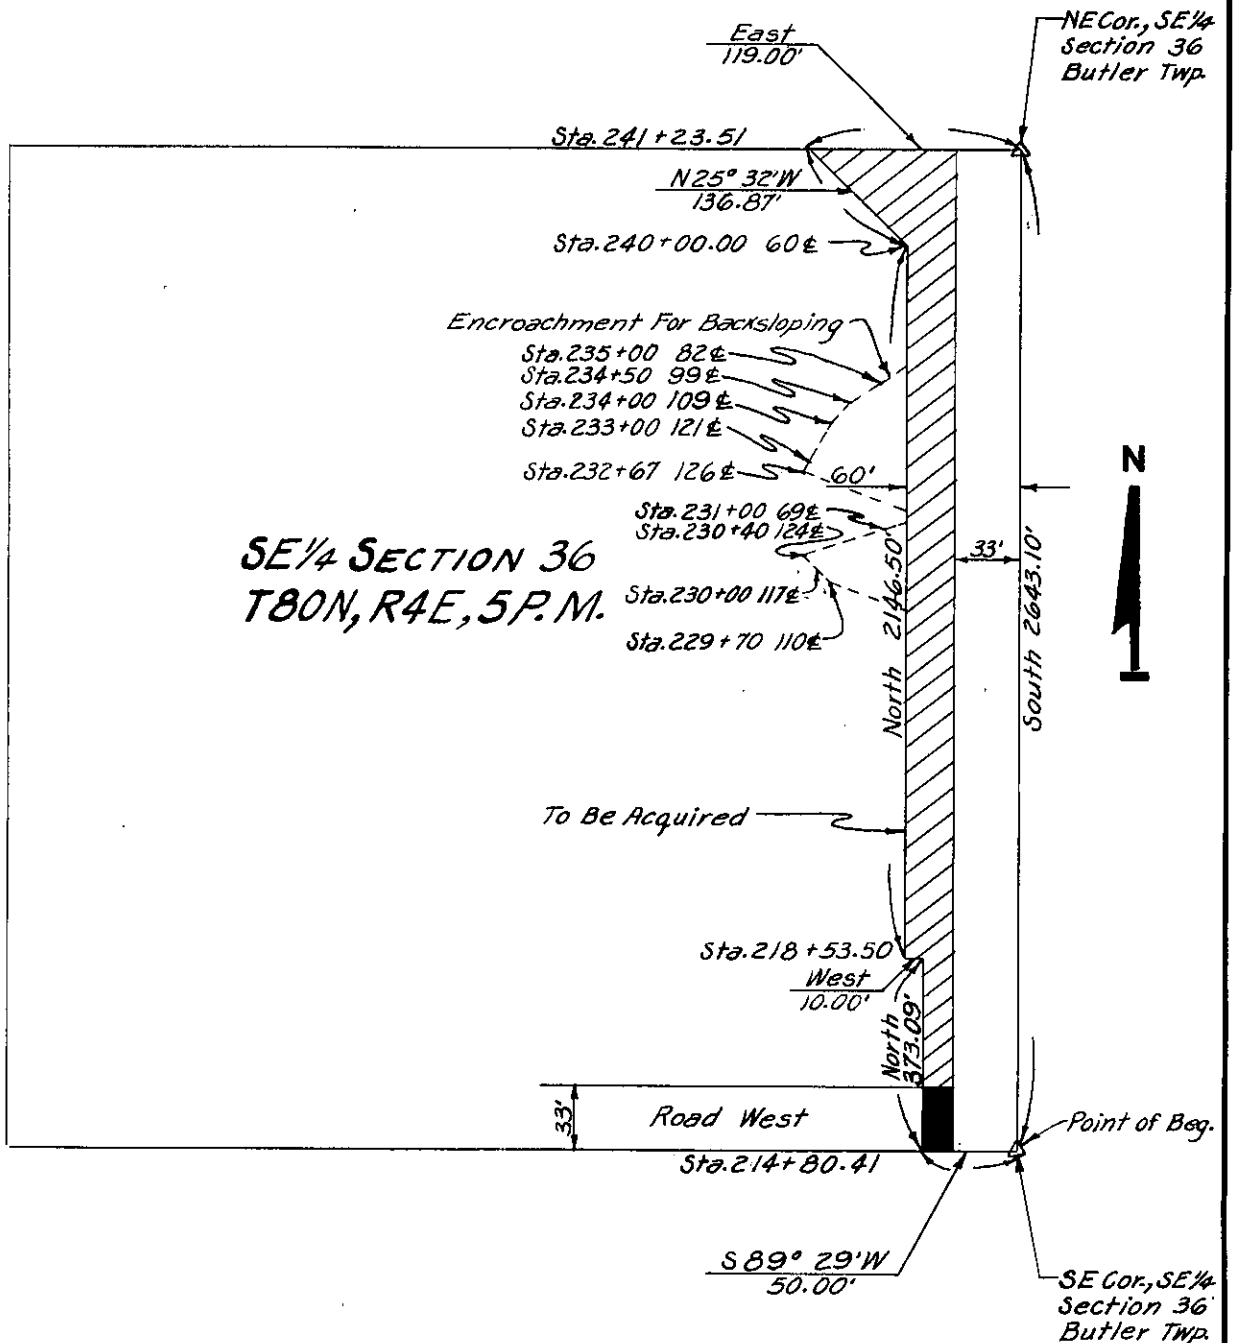

SCOTT
(County)

Project No. L-569 PROP.#2

List areas by 40 acre tracts or Gov't lots, etc. (to tenths of an acre).