

PROPERTY PLAT

Acquired from WALTER JOHANSEN

Married or Single? _____ (Give full name of spouse)

R. O. W. Area 0.97 ± Acres.

Borrow Area _____ Acres. Total Consideration \$ _____


Acquired by EASEMENT CONDEMNATION Date of Contract _____, 19____
(Easement—Deed—Condemnation—Contract)

LOCATION

From CL Station 6+58.07 to CL Station 39+72.58

Section 3 & 4, Township 79N, Range 3E

Township (Civil) SHERIDAN Iowa.

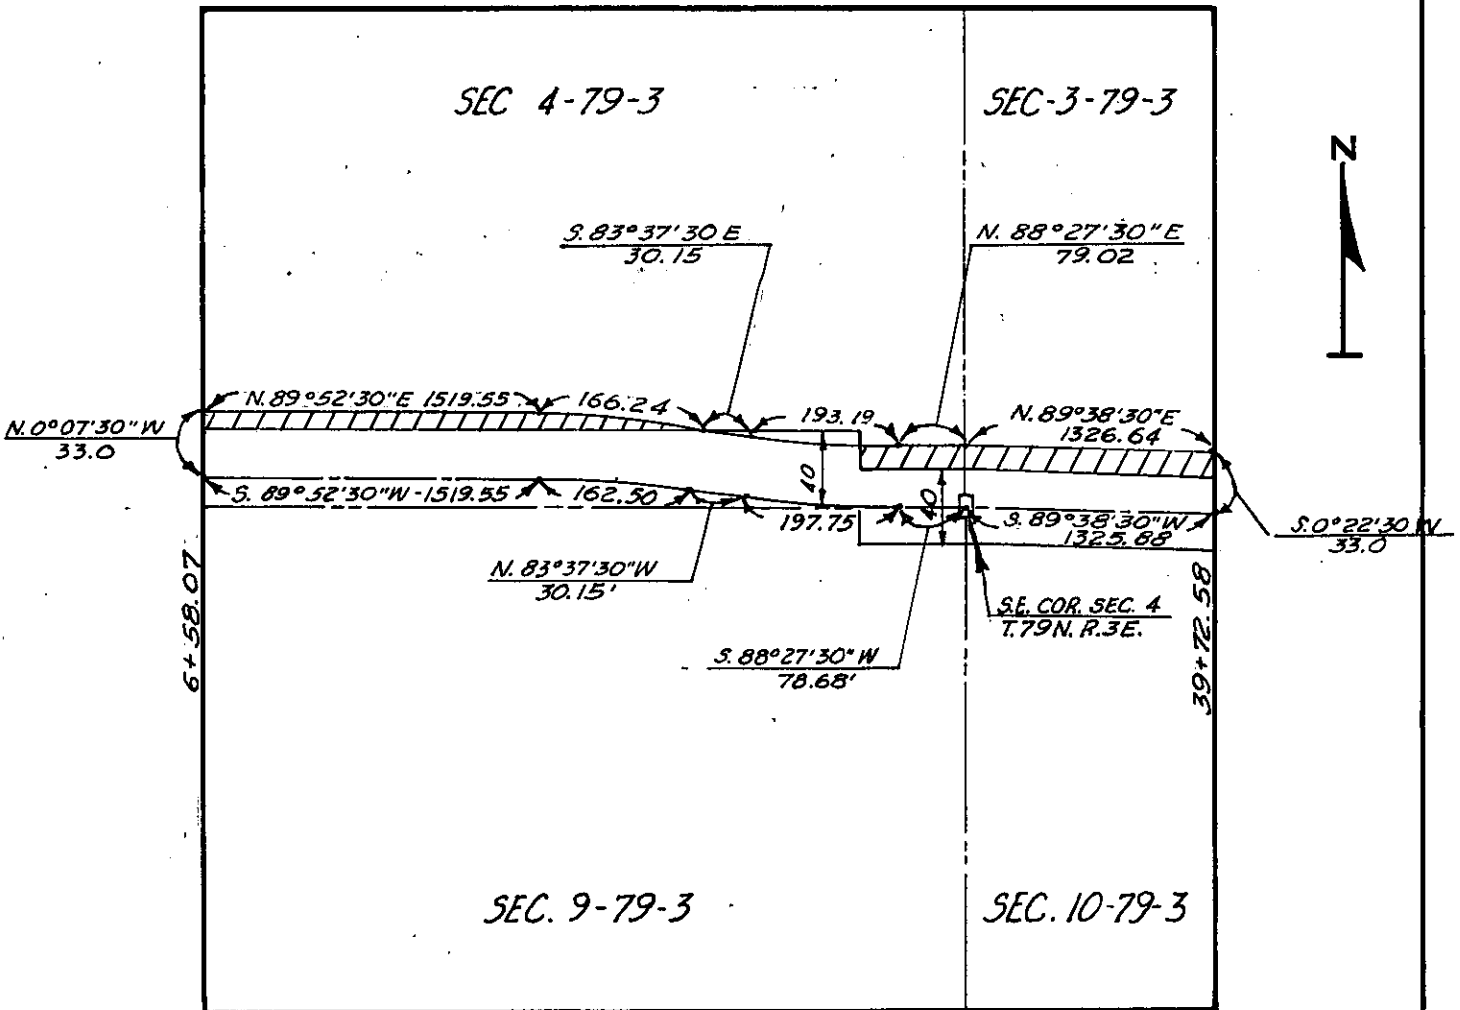

SCOTT Project No. 4256 PROP. # 2
(County)