

PROPERTY PLAT

Acquired from ALBERT C. OETZMAN

Married or Single? _____

R. O. W. Area 1.06⁵⁴ Acres. (Give full name of spouse)

Borrow Area _____ Acres. Total Consideration \$ _____


Acquired by EASEMENT Date of Contract _____, 19____
(Easement—Deed—Condemnation—Contract)

LOCATION

From CL Station 26+46.70 to CL Station 52+95.90

Section 3 & 10, Township 79N, Range 3E

Township (Civil) SHERIDAN Iowa.

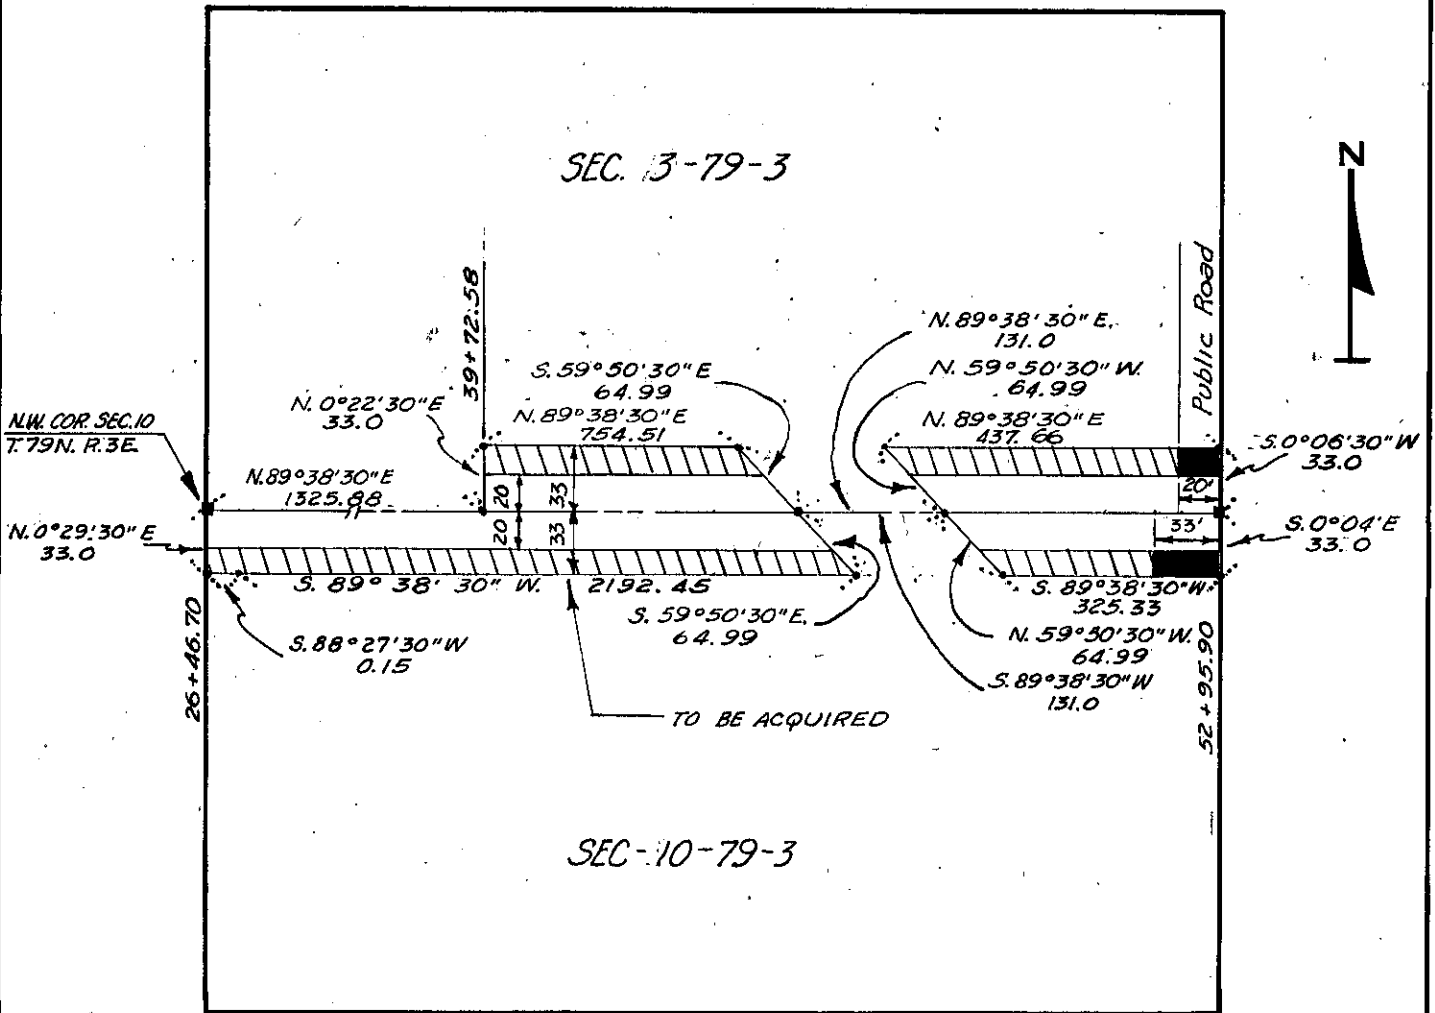

SCOTT Project No. 4256 PROP # 5
(County)