

PROPERTY PLAT

Acquired from WALTER W. PAUL

Married or Single? _____

R. O. W. Area 1.40 ± Acres. (Give full name of spouse)


Borrow Area _____ Acres. Total Consideration \$ _____

Acquired by EASEMENT Date of Contract _____, 19____
 (Easement—Deed—Condemnation—Contract)

From CL Station 330+06.82 to CL Station 332+44.00 } NOR.
335+00.00 LOCATION 358+06.92 }
330+06.82 to CL Station 332+44.00 South

Section 3, Township 79 N, Range 5 E

Township (Civil) PRINCETON Iowa.

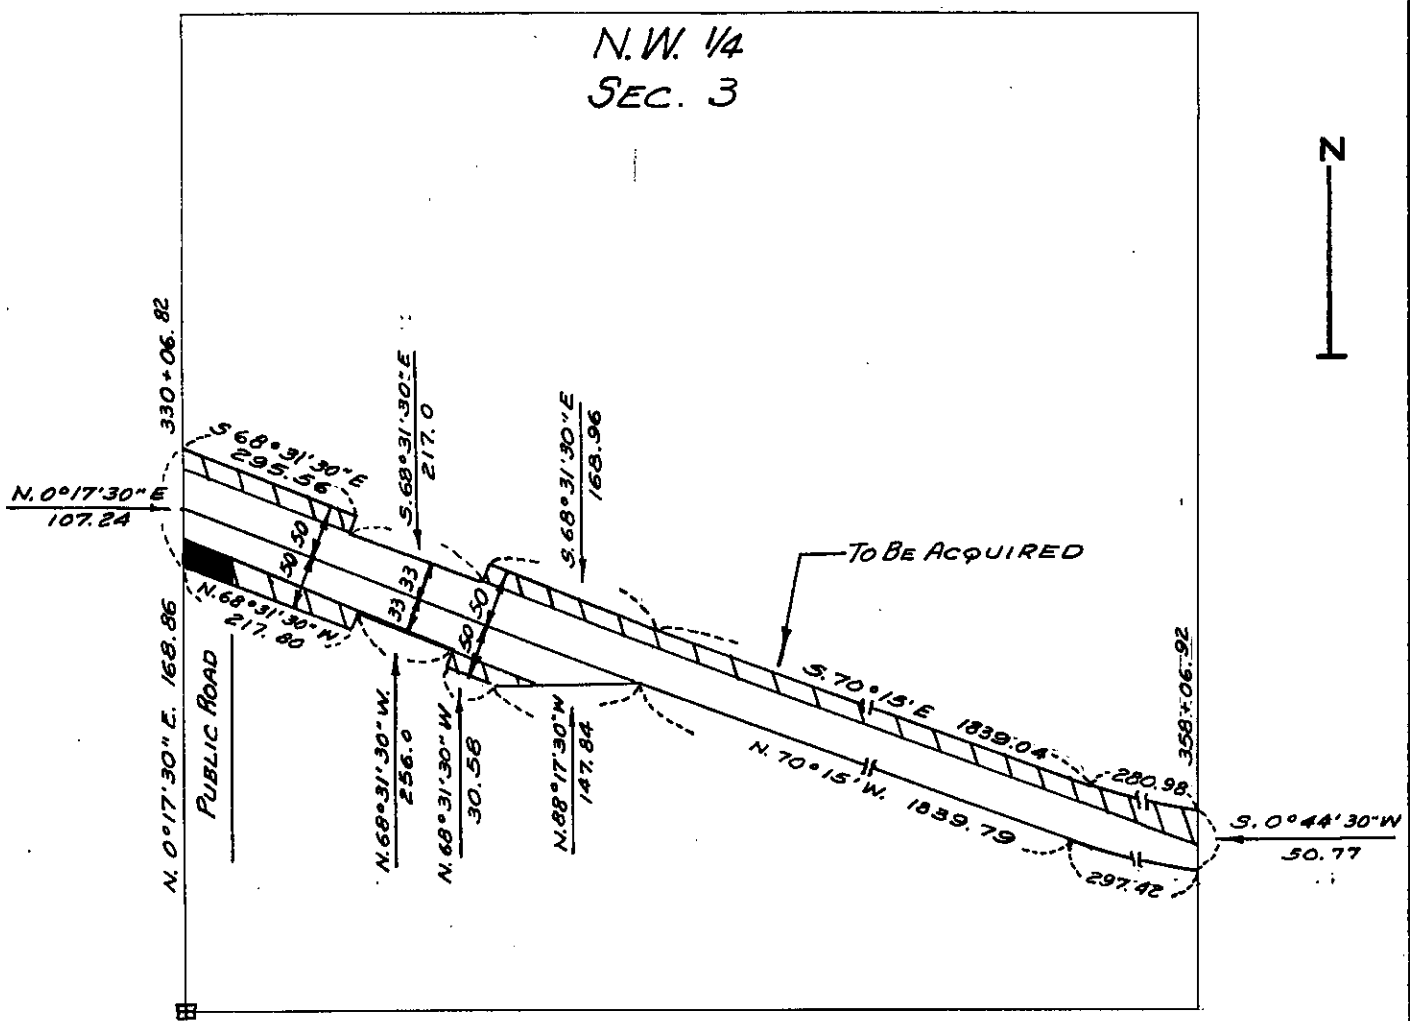

W. 1/4 COR. SEC. 3
 T. 79 N. R. 5 E. S. 5 PM
 PRINCETON TWP

SCOTT Project No. S-265 PROP# 33
 (County)