

### PROPERTY PLAT

Acquired from E.J. CONDON & WF.

Married or Single? \_\_\_\_\_

R. O. W. Area 0.14± Acres. (Give full name of spouse)

Borrow Area \_\_\_\_\_ Acres. Total Consideration \$ \_\_\_\_\_


Acquired by EASEMENT Date of Contract \_\_\_\_\_, 19\_\_\_\_  
(Easement—Deed—Condemnation—Contract)

#### LOCATION

From CL Station 23+29.02 to CL Station 26+47.74

Section 3, Township 80N, Range 1E

Township (Civil) LIBERTY Iowa.

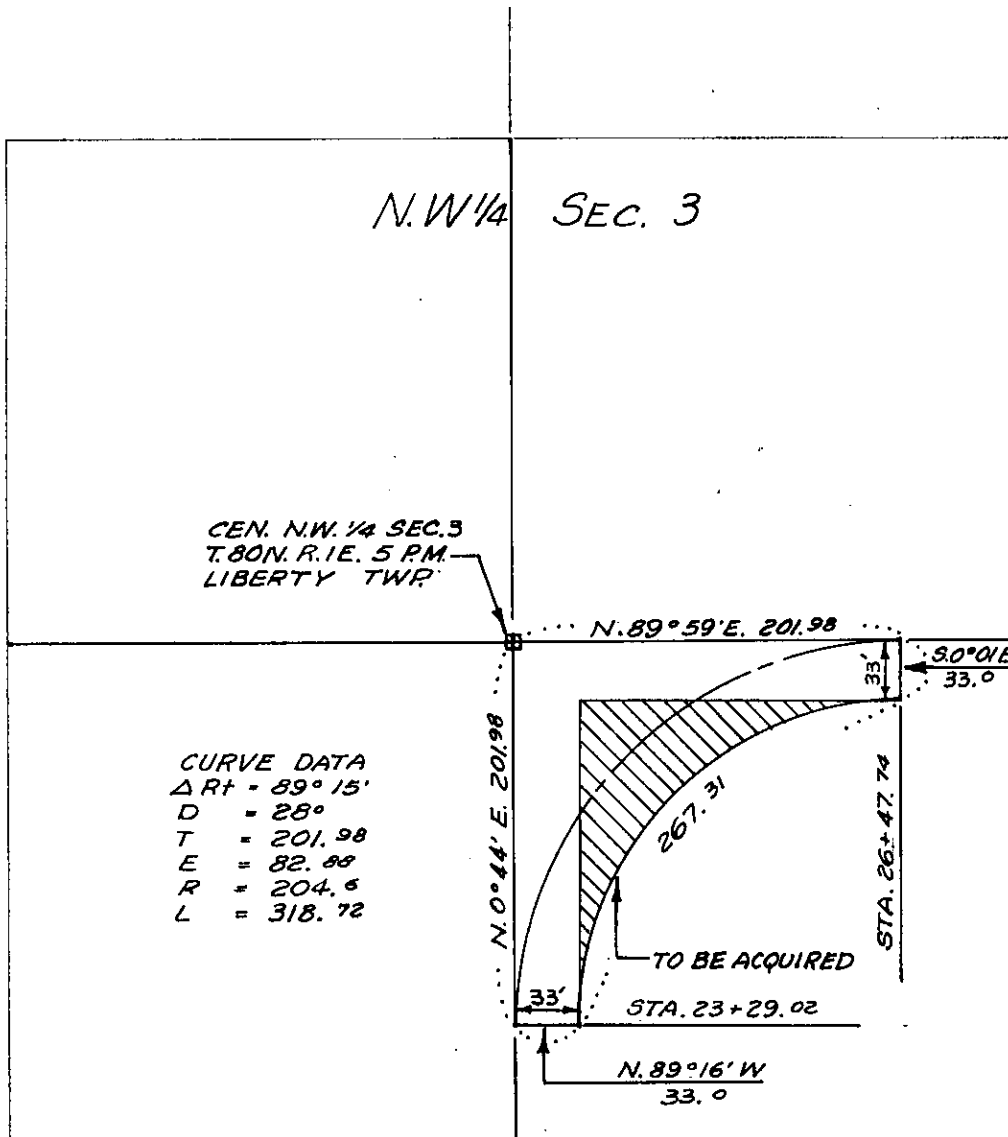

SCOTT  
(County)

Project No. 2557 PROP # 6