

PROPERTY PLAT

Acquired from BIG ROCK COMMUNITY PARK

Married or Single? _____ (Give full name of spouse)

Area by Deed _____ Acres.

Area by Easement 0.11 ± Acres. Total Consideration \$ _____



Borrow Area _____ Acres. Contract Date _____, 19____

LOCATION

From CL Station 48+50 to CL Station 50+02.24

Section 3, Township 80N., Range 1E.

Township (Civil) LIBERTY Iowa.

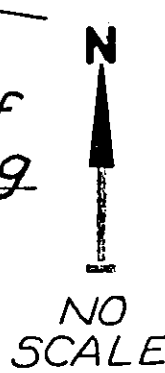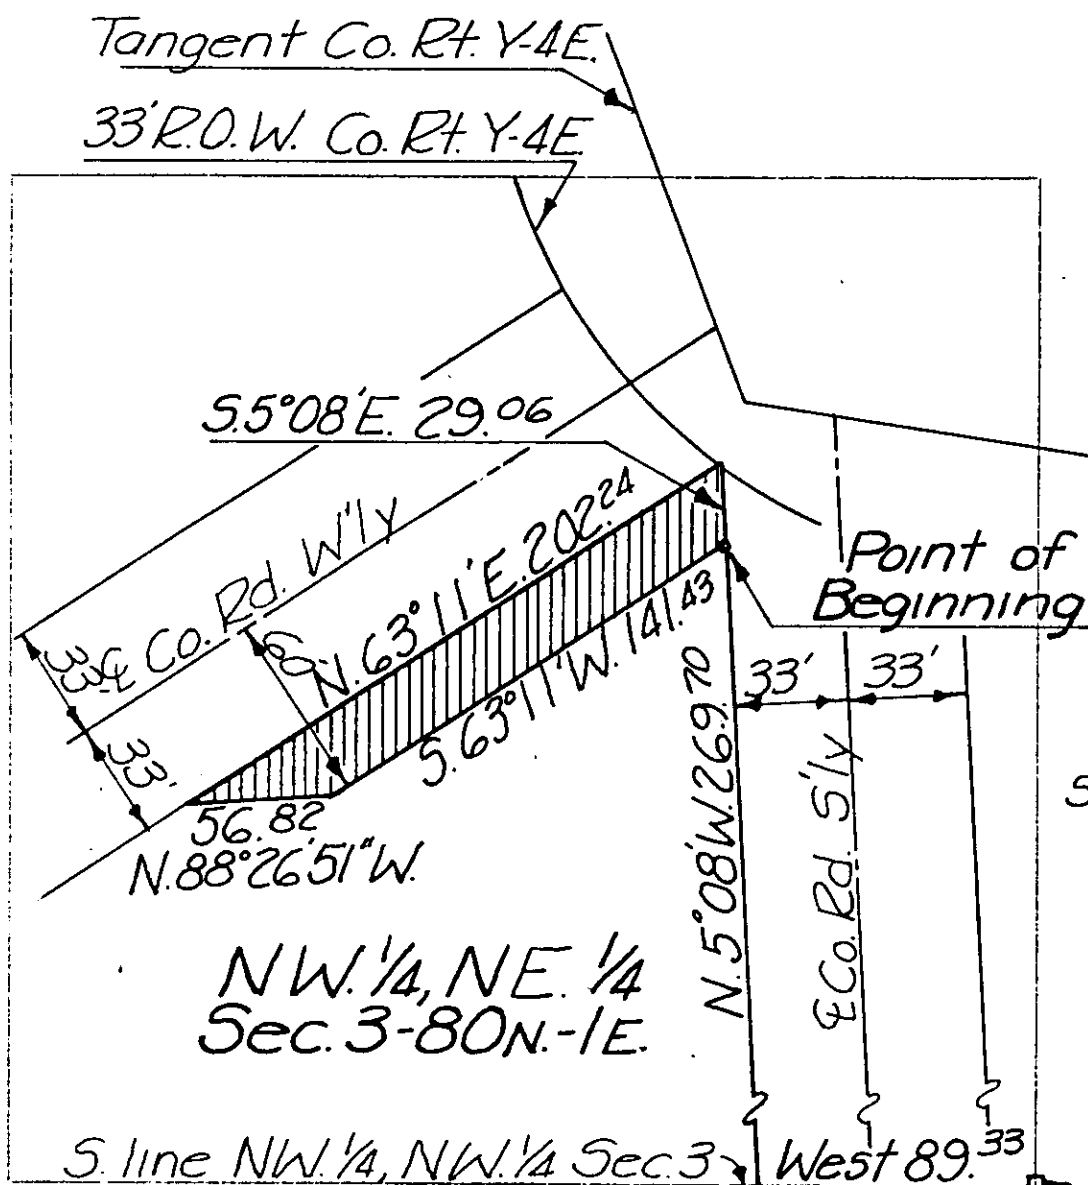

NW 1/4, NE 1/4
Sec. 3-80N-1E

Conc. Mon. SE cor
NW 1/4, NE 1/4
Sec. 3-80N-1E

Scott
(County)

Project No. L-189(1)-73-82

List areas by 40 acre tracts or Gov't lots, etc. (to tenths of an acre).