

Parcel No.

PROPERTY PLAT

Acquired from EDWIN C. Geest & ELTON D. FARLEY

Married or Single? _____
(Give full name of spouse)

Area by Deed _____ Acres.

Area by Easement 0.84 ± Acres. Total Consideration \$ _____


Borrow Area _____ Acres. Contract Date _____, 19 _____

LOCATION

From CL Station _____ to CL Station _____

Section 4, Township 77N, Range 2E

Township (Civil) BUFFALO Iowa.

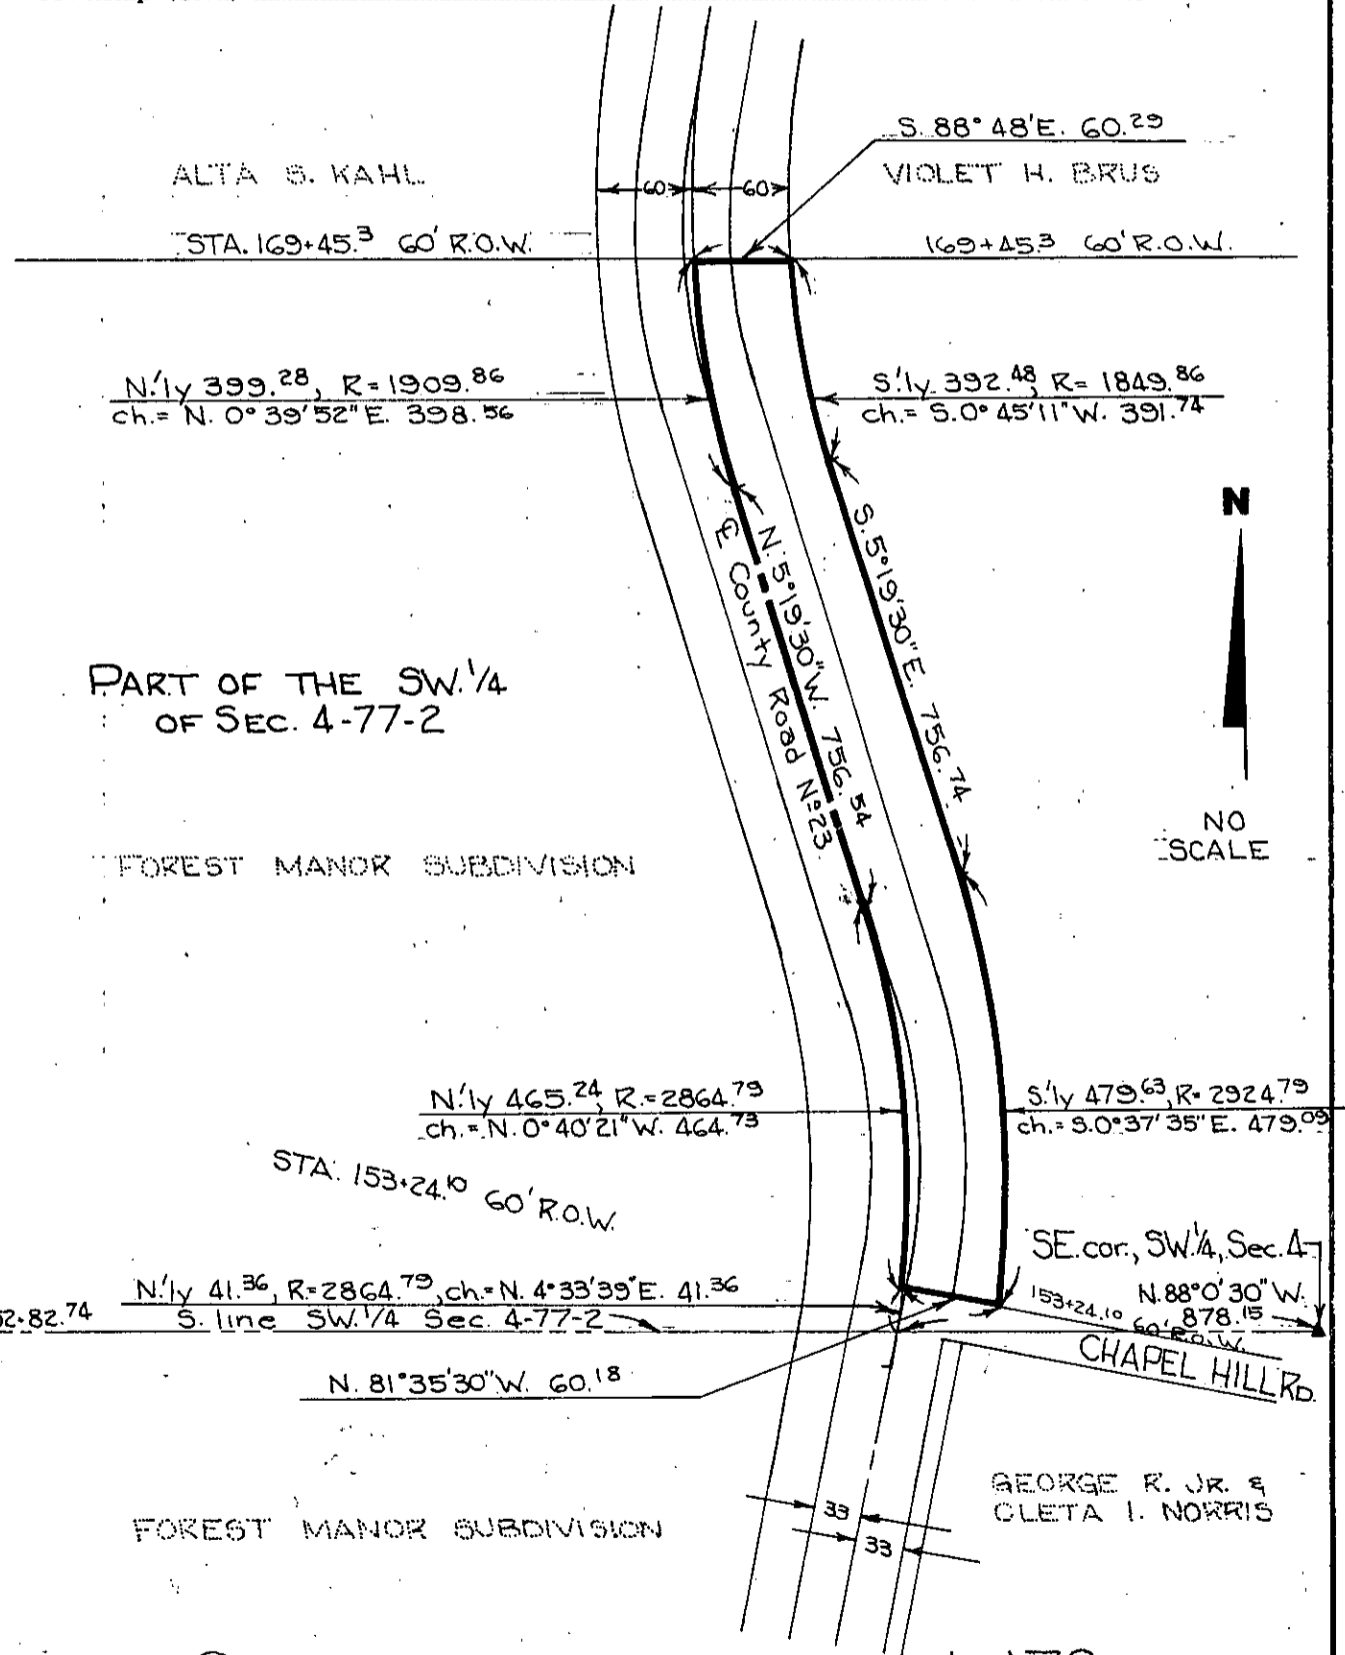

PART OF THE SW 1/4 OF SEC. 4-77-2

FOREST MANOR SUBDIVISION



SCOTT
(County)

Project No. L-178

List areas by 40 acre tracts or Gov't lots, etc. (to tenths of an acre). _____