

PROPERTY PLAT


Acquired from THEODORE J. BRUS

Married or Single? (Give full name of spouse)

Area by Deed Acres. Area by Easement 1.57 ± Acres. Total Consideration \$. Borrow Area 0.77 ± Acres. Contract Date 19

LOCATION

From CL Station to CL Station Section 4 Township 77N Range 2E Township (Civil) BUFFALO Iowa.

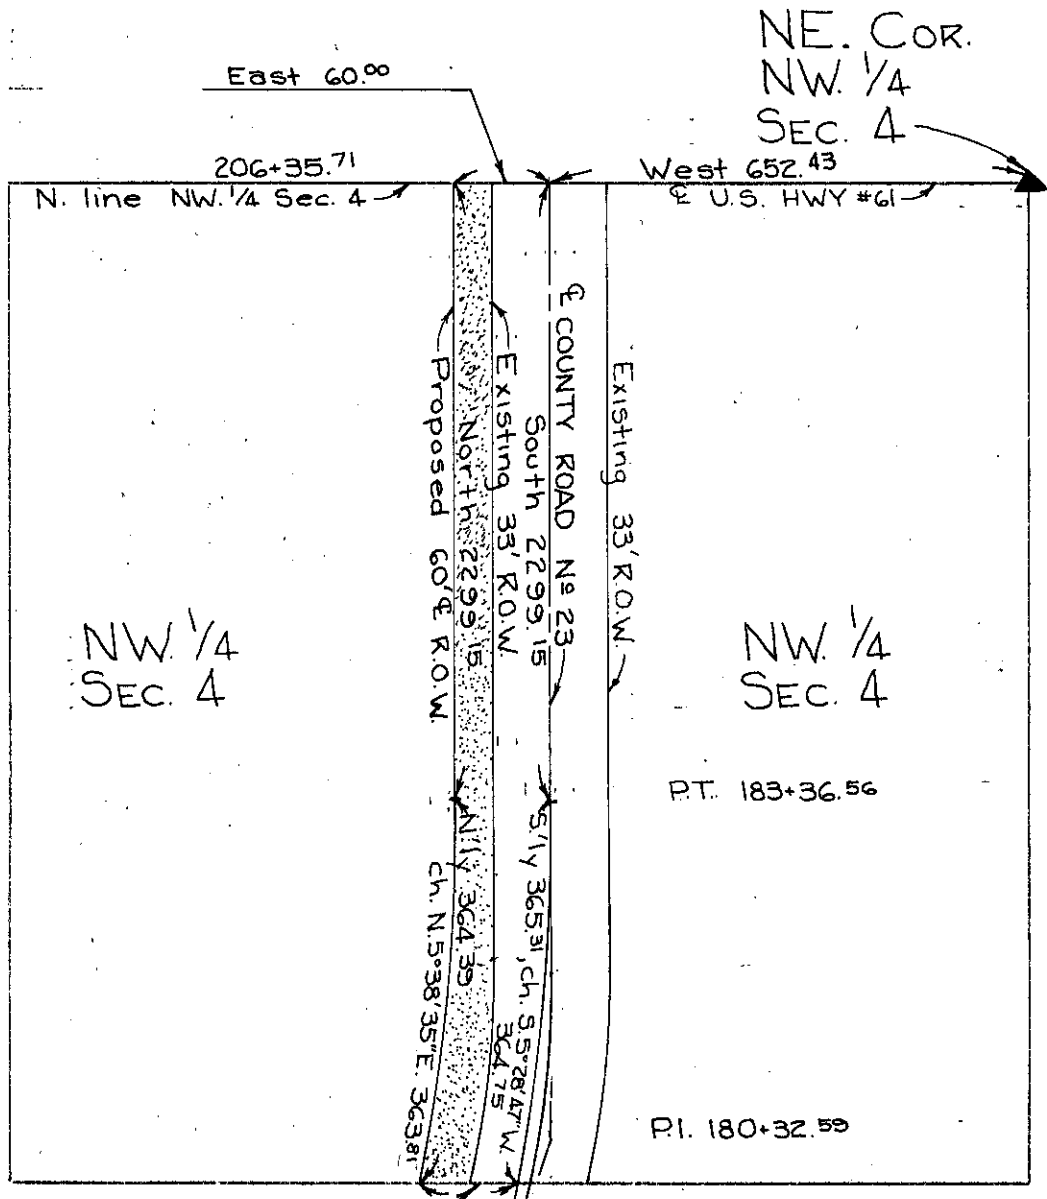

N. 88° 57' W. 61.30

P.C. 177+23.23

SCOTT (County)

Project No. L-178

List areas by 40 acre tracts or Gov't lots, etc. (to tenths of an acre).