

PROPERTY PLAT

Acquired from FOREST MANOR SUBDIVISION

Married or Single? (Give full name of spouse)

Area by Deed Acres.

Area by Easement 1.05 ± Acres. Total Consideration \$



Borrow Area Acres. Contract Date 19

LOCATION

From CL Station to CL Station

Section 4 & 9 Township 77 N Range 2 E

Township (Civil) BUFFALO Iowa.

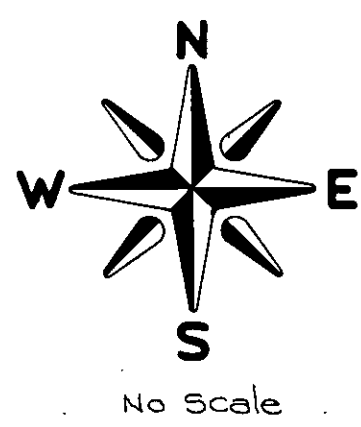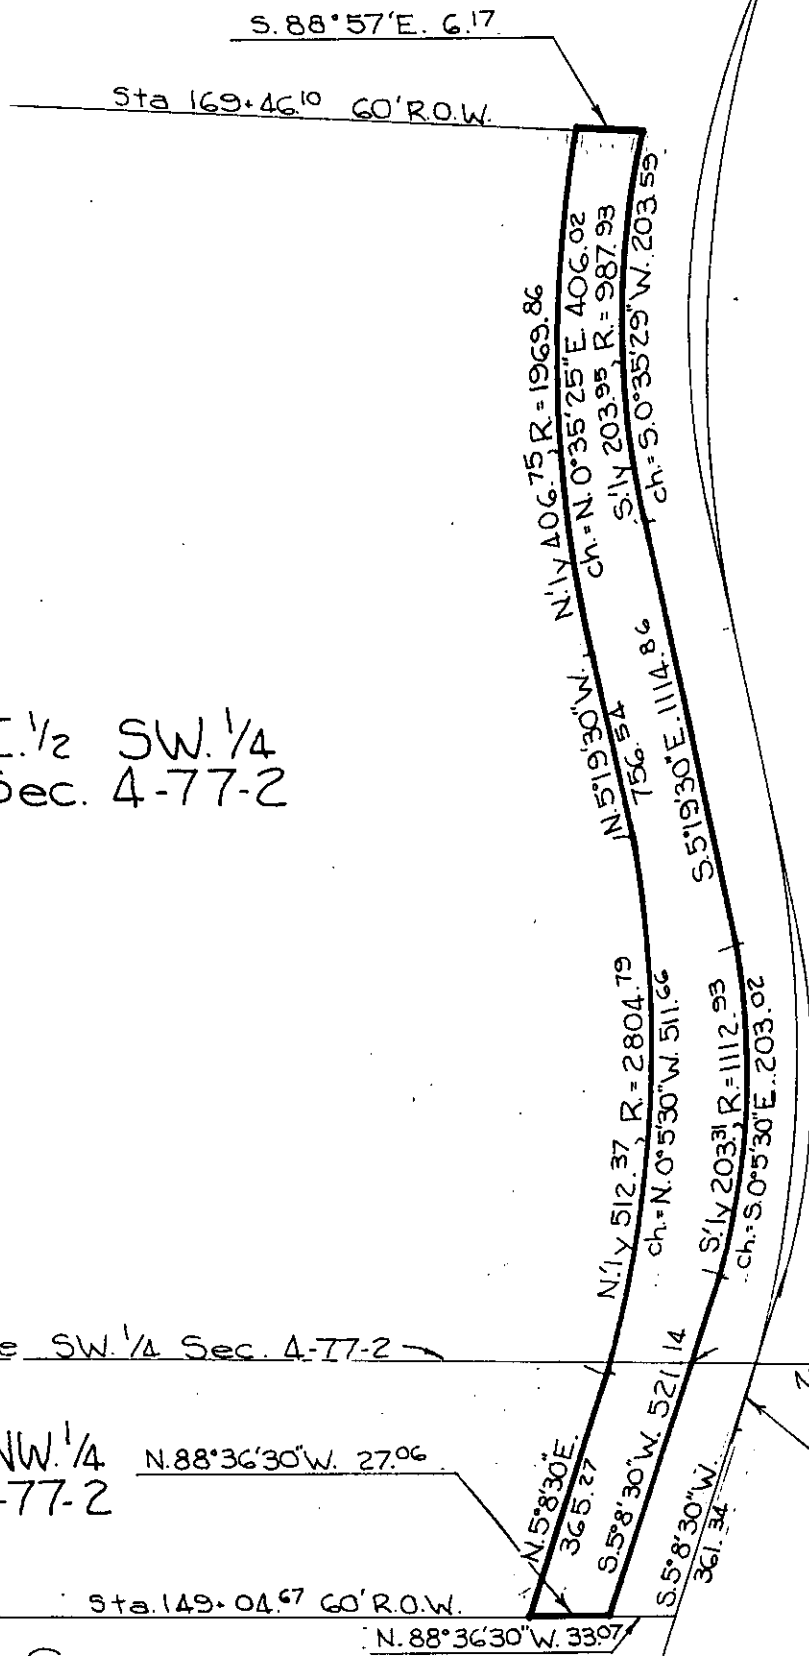

E. 1/2 SW. 1/4 Sec. 4-77-2

E. 1/2 NW. 1/4 Sec. 9-77-2

NE. cor. NW. 1/4, Sec. 9-77-2  
N. 89°20' W. 878.15  
N. line NW. 1/4 Sec. 9-77-2  
S. 1y 16.73, R. = 2864.79  
ch. = S. 4°58'28" W. 16.73

S. line SW. 1/4 Sec. 4-77-2

Sta. 149+04.67 60' R.O.W.

SCOTT

(Country)

Project No.

L-178

List areas by 40 acre tracts or Gov't lots, etc. (to tenths of an acre).