

PROPERTY PLAT

Acquired from HAROLD G. SCHURR
(Name of owner must agree exactly with Name in which property stands of Record.)

Married or Single? _____ (Give full name of spouse)

R. O. W. Area 0.39 ± Acres.

Borrow Area _____ Acres. Total Consideration \$ _____


Acquired by _____ Date of Contract _____, 19____
(Easement—Deed—Condemnation—Contract)

LOCATION

From CL Station _____ to CL Station _____

Section 4, Township 78 N, Range 5E

Township (Civil) LE CLAIRE, County of SCOTT Iowa.

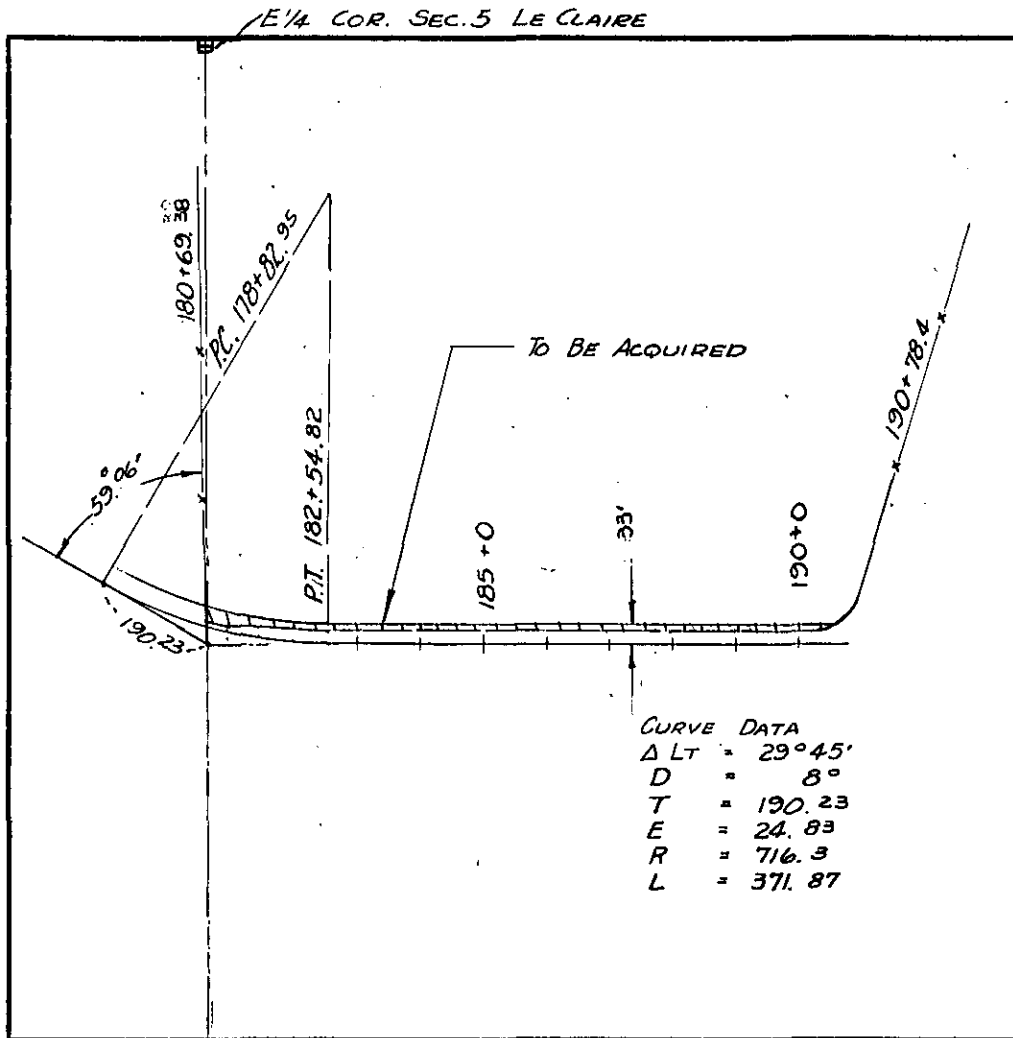

SCOTT Project No. #68
(County) RT OF WAY NOT ACQUIRED - DAMAGES ONLY.

RD. #41.2