

Parcel No. ....

### PROPERTY PLAT

Acquired from RALPH W. PORTER & WF.

Married or Single? \_\_\_\_\_  
(Give full name of spouse)

Area by Deed \_\_\_\_\_ Acres.

Area by Easement 0.29 ± Acres. Total Consideration \$ \_\_\_\_\_


Borrow Area \_\_\_\_\_ Acres. Contract Date \_\_\_\_\_, 19\_\_\_\_

### LOCATION

From CL Station 308 + 31.46 to CL Station 319 + 40.50

Section 4, Township 79N, Range 5E

Township (Civil) PRINCETON Iowa.

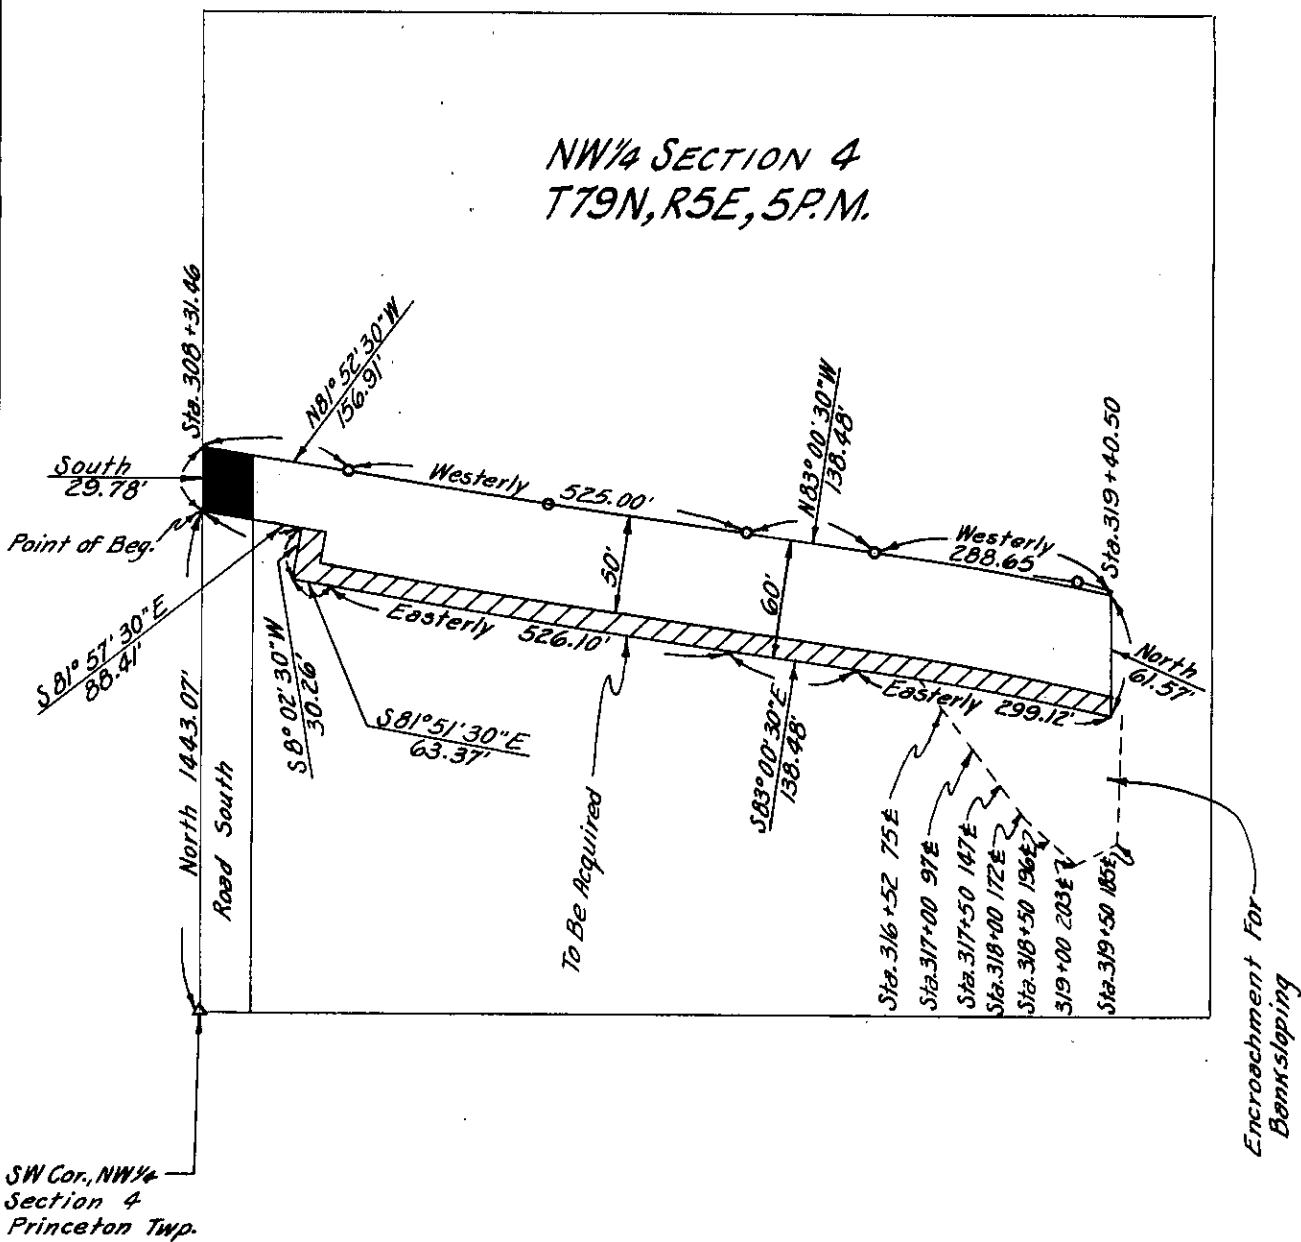

SCOTT  
(County)

Project No. 666 PROP. # 33

List areas by 40 acre tracts or Gov't lots, etc. (to tenths of an acre).