

PROPERTY PLAT

Acquired from EMERY & GLADYS GRAHAM

Married or Single? _____

R. O. W. Area 1.97 ± Acres. (Give full name of spouse)

Borrow Area _____ Acres. Total Consideration \$ _____


Acquired by EASEMENT Date of Contract _____, 19____
 (Easement—Deed—Condemnation—Contract)

From CL Station 286+50.57 LOCATION 315+90.95 South

to CL Station 288+63.82 to CL Station 315+89.83 North

Section 4, Township 79N, Range 5E

Township (Civil) PRINCETON Iowa.

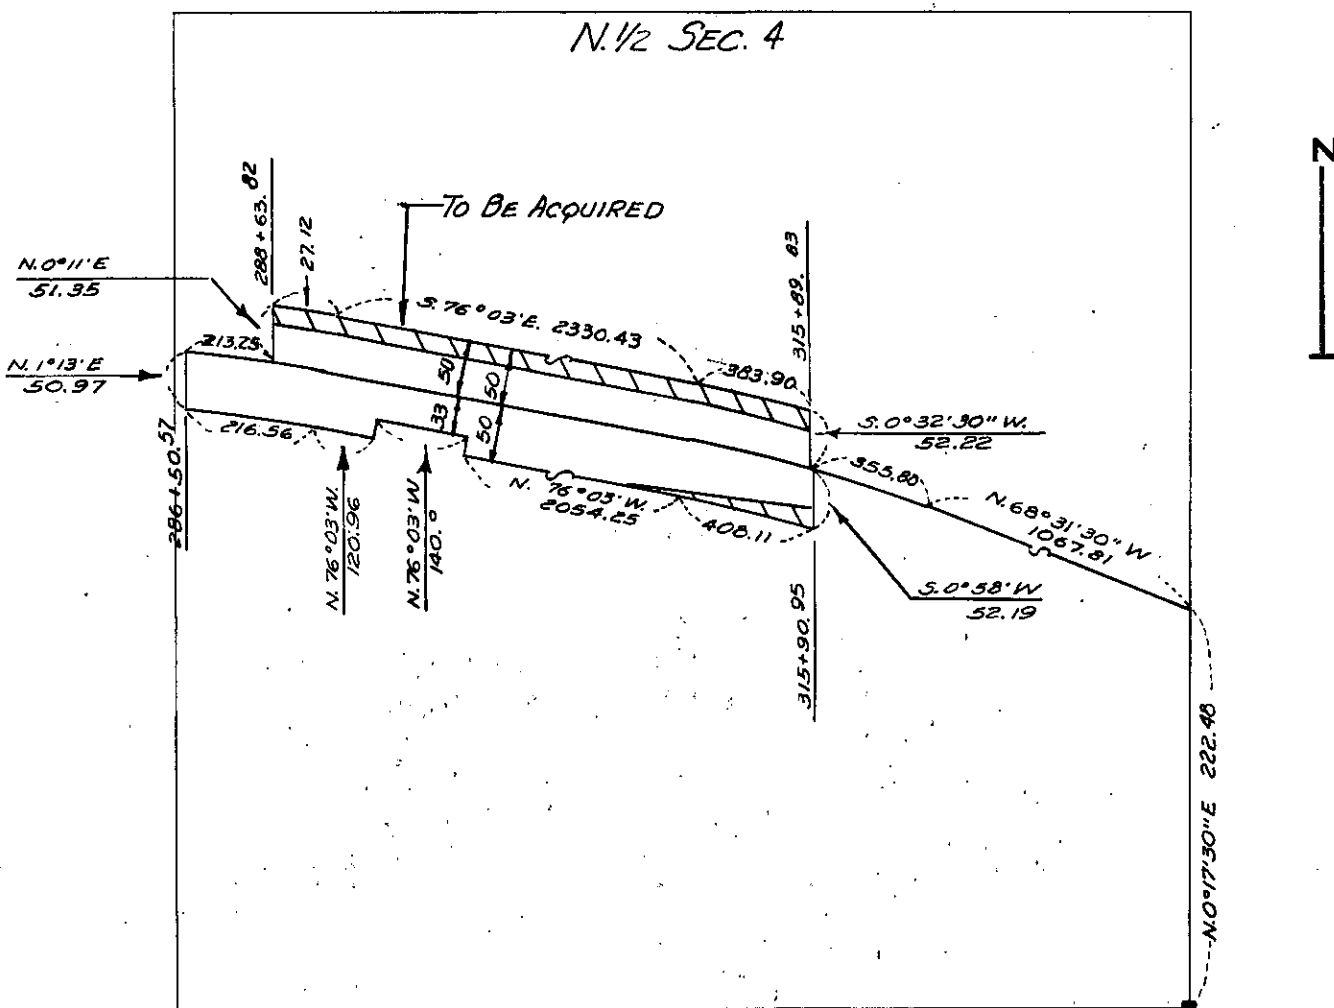

E 1/4 COR. SEC. 4
 T. 79N. R. 5E. 5PM
 PRINCETON.

SCOTT Project No. S-265 PROP # 31
 (County)