

PROPERTY PLAT

Acquired from RALPH W. PORTER


Married or Single? _____ (Give full name of spouse)

R. O. W. Area 0.91± Acres.

Borrow Area _____ Acres. Total Consideration \$ _____

Acquired by EASEMENT Date of Contract _____, 19____
(Easement—Deed—Condemnation—Contract)

From CL Station 315+89.83 LOCATION 330+06.82 NOR.
315+90.95 to CL Station 326+85.63 SOU.
Section 4, Township 79N, Range 5E
Township (Civil) PRINCETON Iowa.

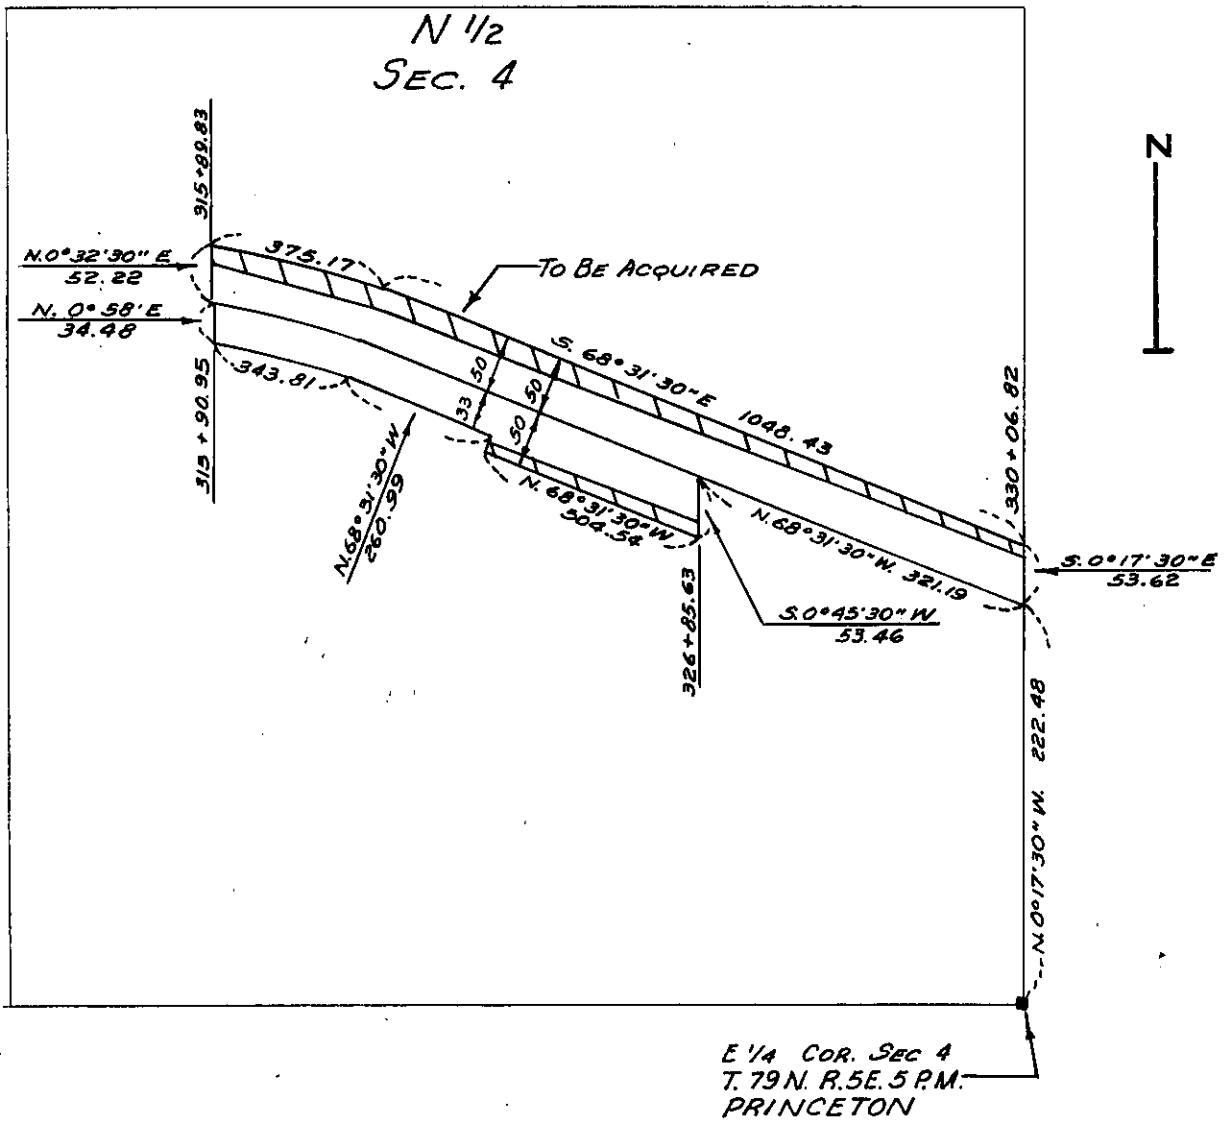

SCOTT
(County)

Project No. S-265 PROP # 32