

PROPERTY PLAT

Acquired from PHILIP M. & BETTY ANN ROLLER

Married or Single? _____
(Give full name of spouse)

Area by Deed _____ Acres.

Area by Easement 0.16 ± Acres. Total Consideration \$ _____


Borrow Area _____ Acres. Contract Date _____, 19 _____

LOCATION

From CL Station _____ to CL Station _____

Section 5, Township 78 N., Range 5 E.

Township (Civil) LE CLAIRE Iowa.

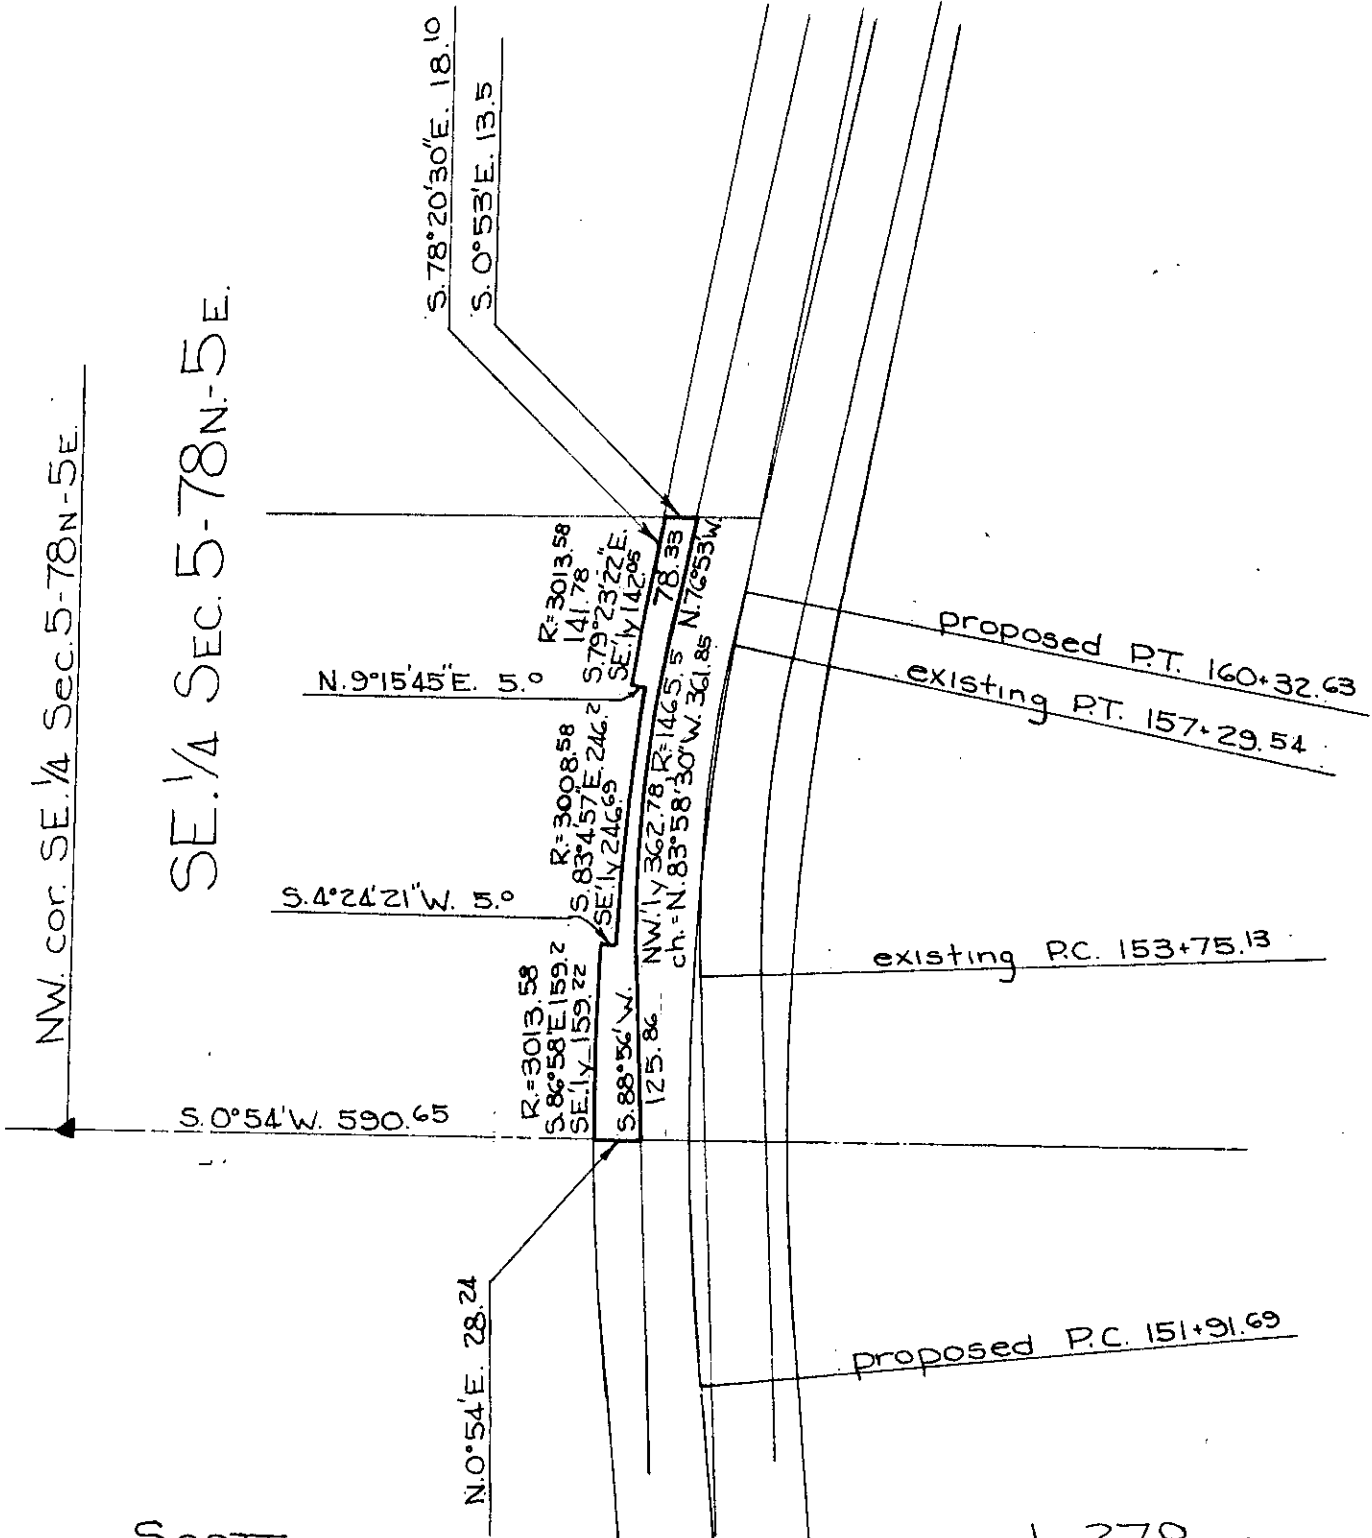

SCOTT _____ Project No. L-278

List areas by 40 acre tracts or Gov't lots, etc. (to tenths of an acre).