

PROPERTY PLAT

Acquired from ELMER & DOROTHY CLAUSSEN

Married or Single? _____
(Give full name of spouse)

Area by Deed _____ Acres.

Area by Easement 0.49 Acres. Total Consideration \$ _____

Borrow Area _____ Acres. Contract Date _____, 19____

LOCATION


From CL Station _____ to CL Station _____

Section 5 Township 78 N. Range 5 E.

Township (Civ) PLEASANT VALLEY Iowa.

NE. COR. SW 1/4 SEC. 5-78N-5E.

SW 1/4 SEC. 5-78-5E

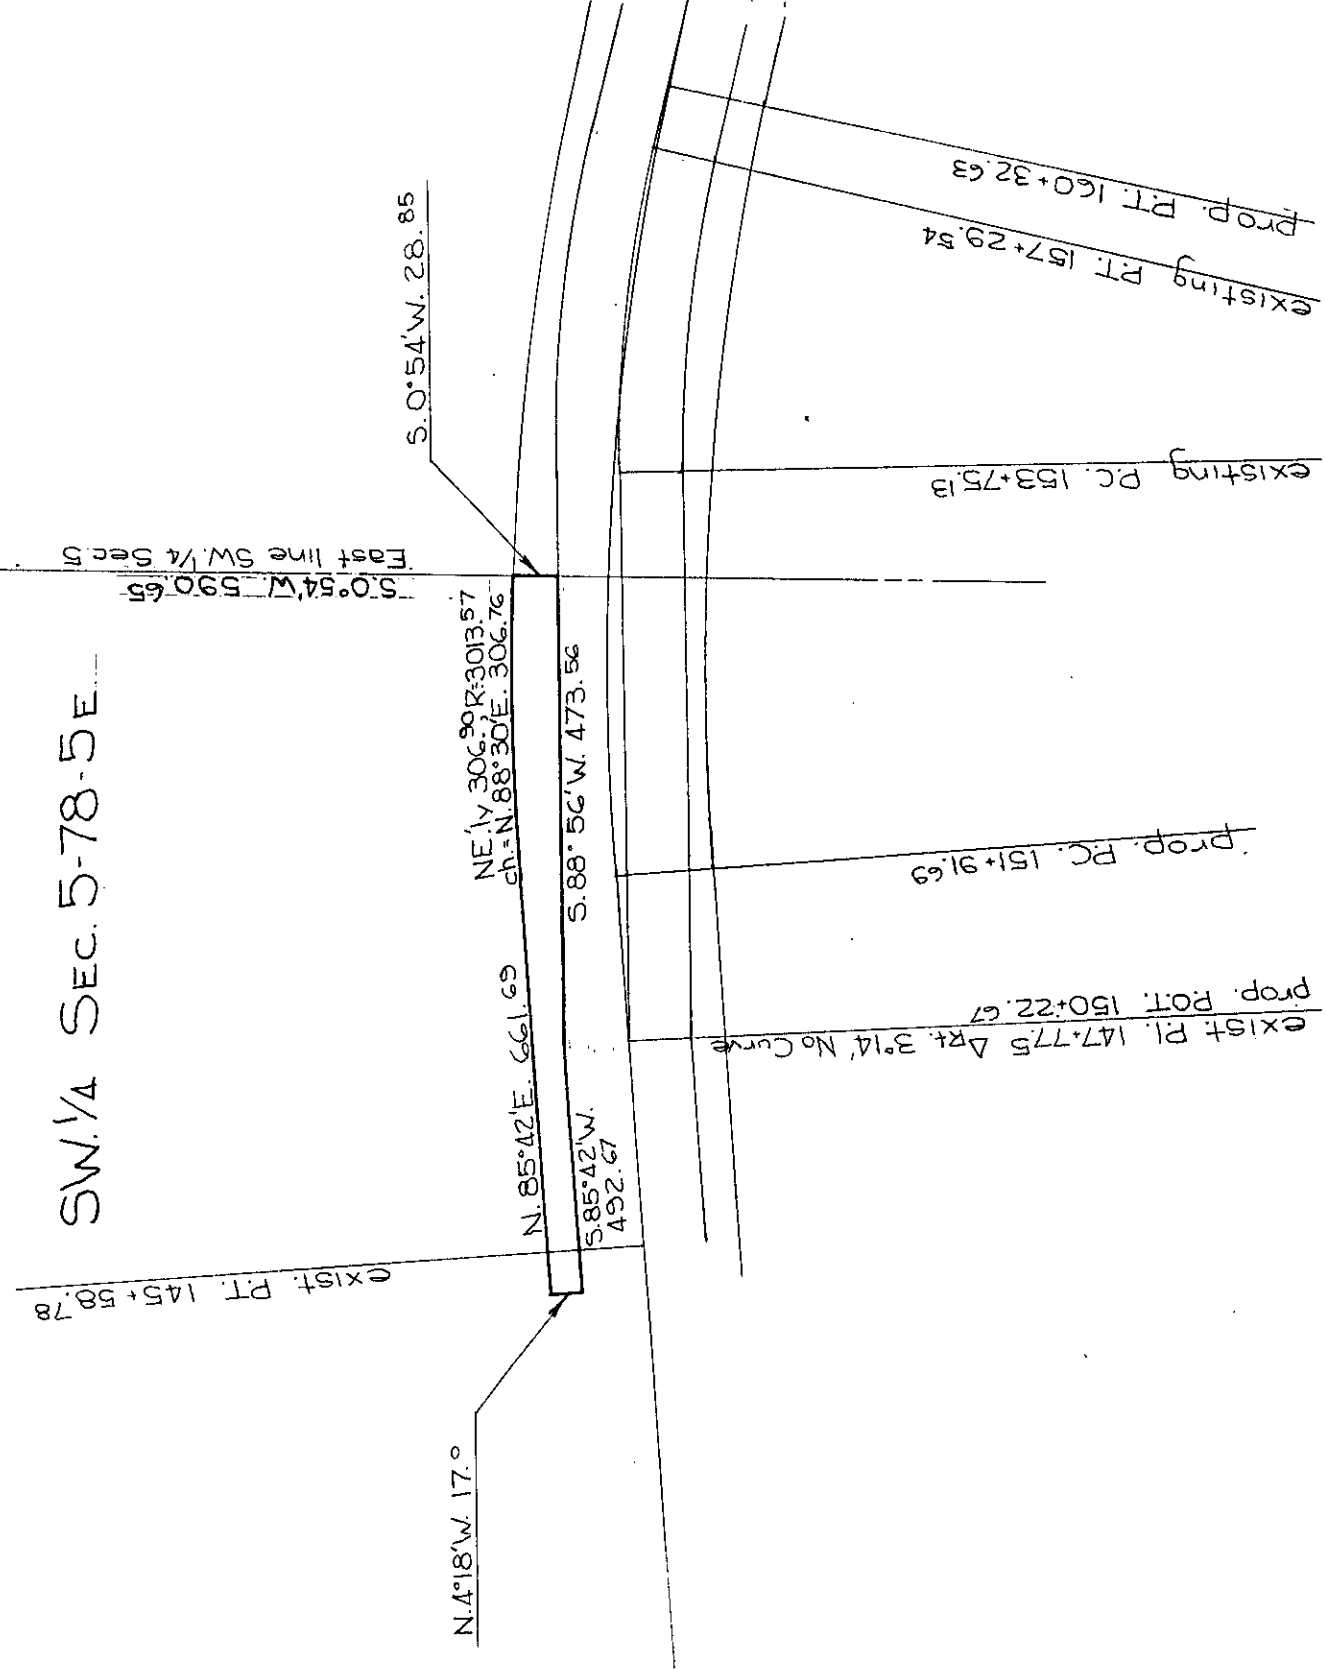

SCOTT _____ Project No. L-278
(County)

List areas by 40 acre tracts or Gov't lots, etc. (to tenths of an acre).