

PROPERTY PLAT

Acquired from DAVENPORT COUNTRY CLUB

Married or Single? \_\_\_\_\_  
(Give full name of spouse)

Area by Deed \_\_\_\_\_ Acres.

Area by Easement 14,366 SQ. FT. Total Consideration \$ \_\_\_\_\_

(0.33 ac) Contract Date \_\_\_\_\_, 19\_\_\_\_

LOCATION

From CL Station \_\_\_\_\_ to CL Station \_\_\_\_\_

Section 5 Township 78 N. Range 5 E.


Township (Civil) PLEASANT VALLEY & LE CLAIRE Iowa.



CENTER SEC. 5-78N-5E. of the FIFTH P.M.

S. 1/2 SECTION 5-78N-5E.

SCOTT Co. Proj. L-278

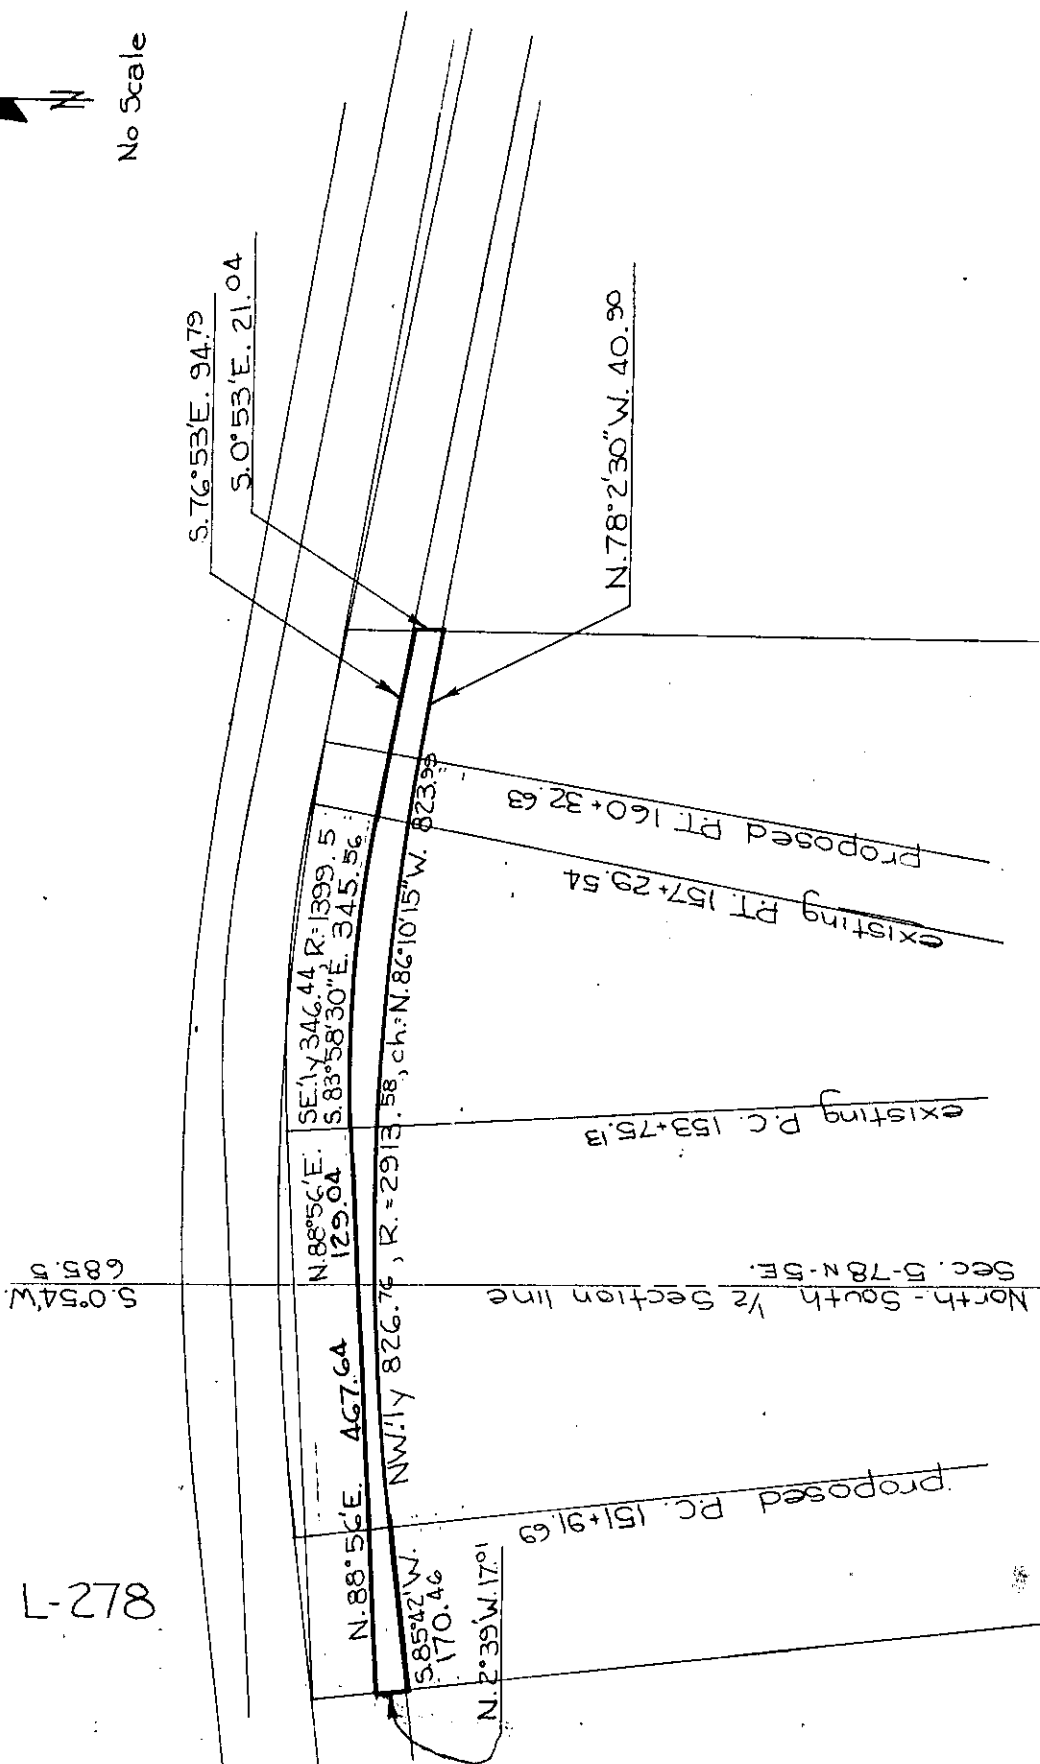

List areas by 40 acre tracts or Gov't lots, etc. (to tenths of an acre).