

PROPERTY PLAT

Acquired from ANNA M. SCHULZ, CONTRACT TO:
RICHARD H & MARY ANN SCHMIDT

Married or Single? _____
(Give full name of spouse)

Area by Deed _____ Acres.

Area by Easement 2.77 ± Acres. Total Consideration \$ _____

Borrow Area TRACT #2 Acres. Contract Date _____, 19____


LOCATION

From CL Station _____ to CL Station _____

Section 5 Township 78 N Range 5 E

Township (Civil) PLEASANT VALLEY Iowa.

PART OF THE NW. 1/4 SEC. 5-78N-5E.

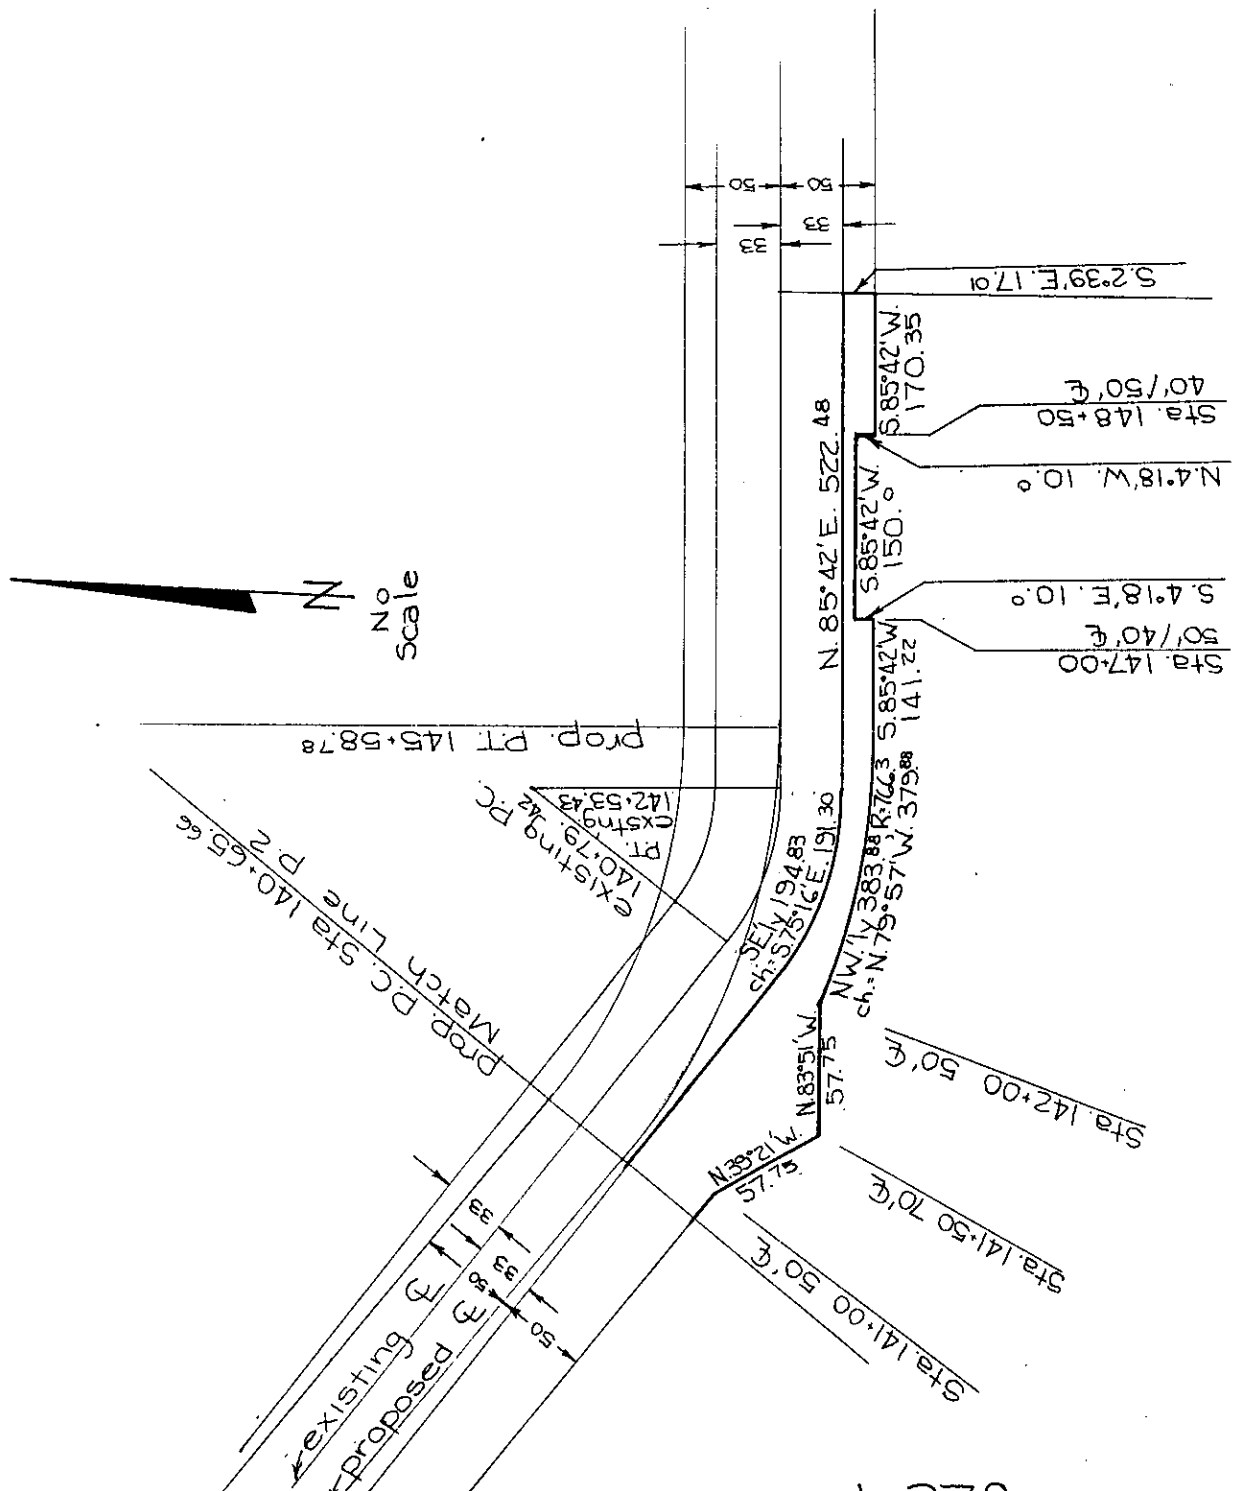

SCOTT (County) Project No. L-278

List areas by 40 acre tracts or Gov't lots, etc. (to tenths of an acre).