

Parcel No. ....

### PROPERTY PLAT

Acquired from RAYMOND V. HAMILTON

Married or Single? \_\_\_\_\_  
(Give full name of spouse)

Area by Deed \_\_\_\_\_ Acres.

Area by Easement 7.38 ± Acres. Total Consideration \$ \_\_\_\_\_


Borrow Area \_\_\_\_\_ Acres. Contract Date \_\_\_\_\_, 19\_\_\_\_

### LOCATION

From CL Station 281+17.87 to CL Station 297+09.44

Section 5, Township 79N, Range 5E

Township (Civil) PRINCETON Iowa.

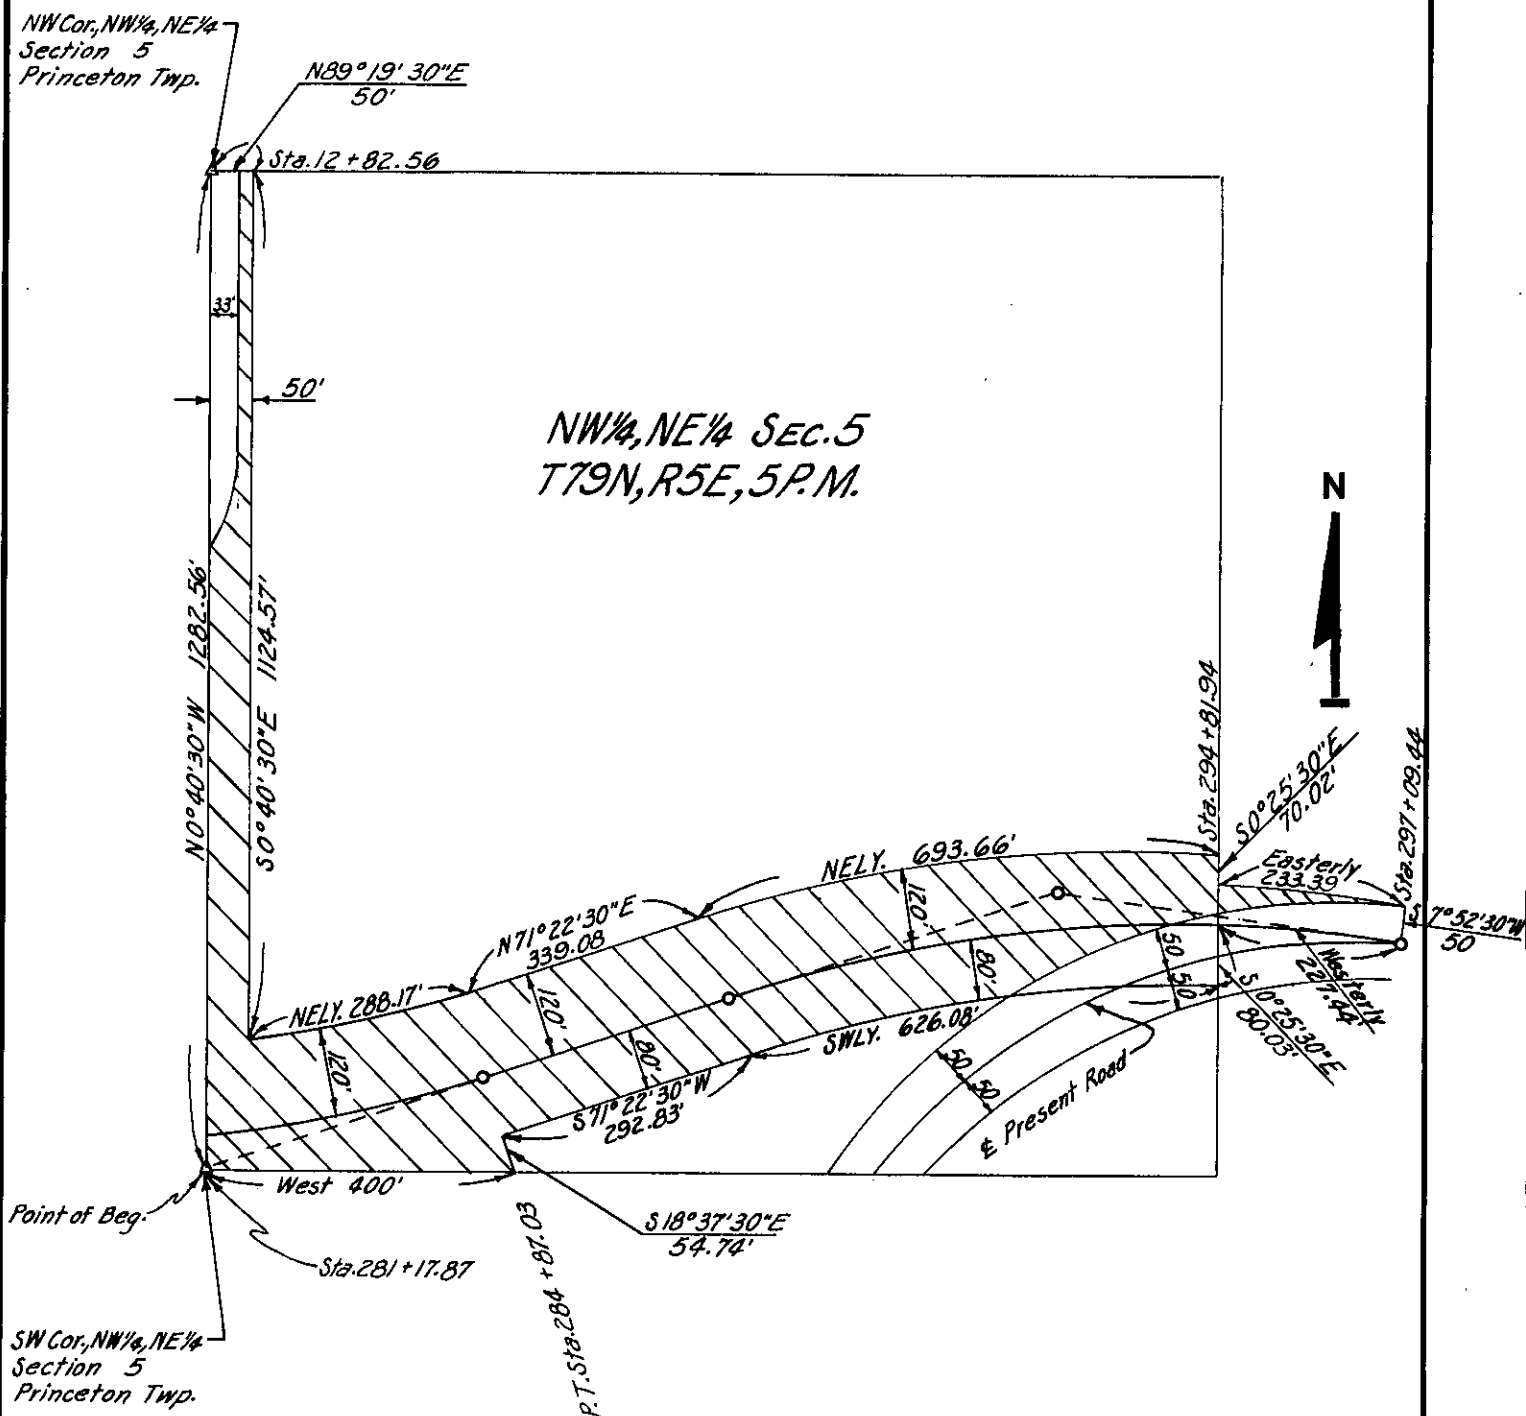

SCOTT  
(County)

Project No. 666 PROJ.# 31

List areas by 40 acre tracts or Gov't lots, etc. (to tenths of an acre). \_\_\_\_\_