

Parcel No.

PROPERTY PLAT

Acquired from ELMER O. GAST

Married or Single? _____
(Give full name of spouse)

Area by Deed _____ Acres.

Area by Easement 1.02 ± Acres. Total Consideration \$ _____


Borrow Area _____ Acres. Contract Date _____, 19 _____

LOCATION

From CL Station 272+80.76 to CL Station 281+17.87

Section 5, Township 79N, Range 5E

Township (Civil) PRINCETON Iowa.

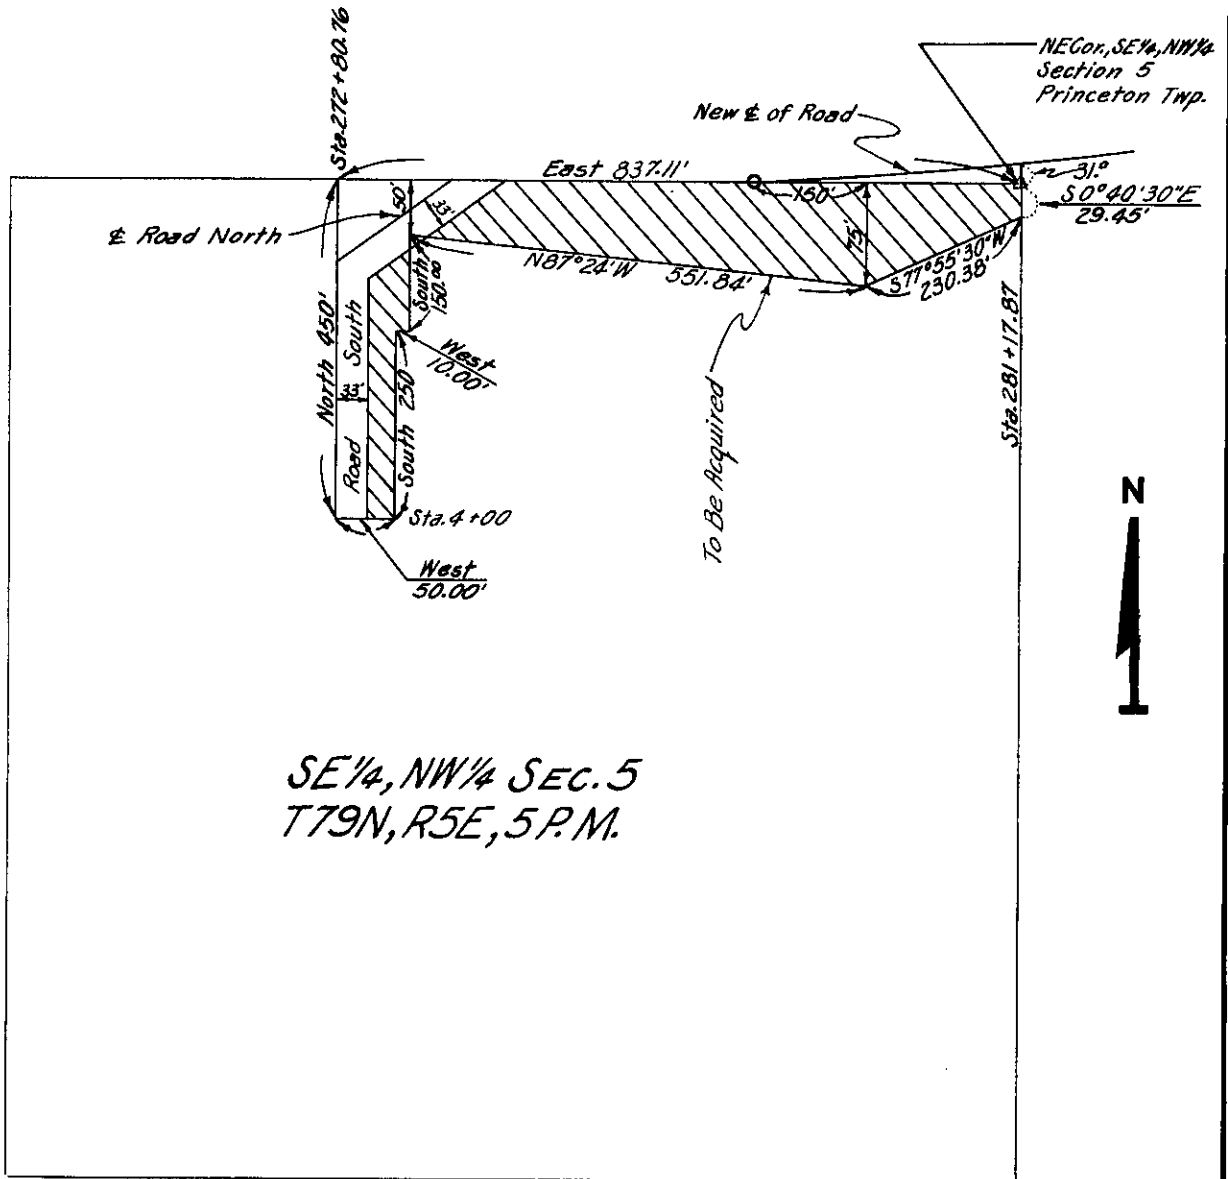

SCOTT
(County)

Project No. 666 PROP. # 30

List areas by 40 acre tracts or Gov't lots, etc. (to tenths of an acre).