

Parcel No.

PROPERTY PLAT

Acquired from SYLVAN ACRES

Married or Single? _____
(Give full name of spouse)

Area by Deed _____ Acres.

Area by Easement 1.64± Acres. Total Consideration \$ _____

Borrow Area _____ Acres. Contract Date _____, 19____


LOCATION

From CL Station 254+69.39 to CL Station 272+80.76

Section 5, Township 79N, Range 5E

Township (Civil) PRINCETON Iowa.

NW Cor, S 1/2, NW 1/4
Section 5
Princeton Twp.
Point of Beg.

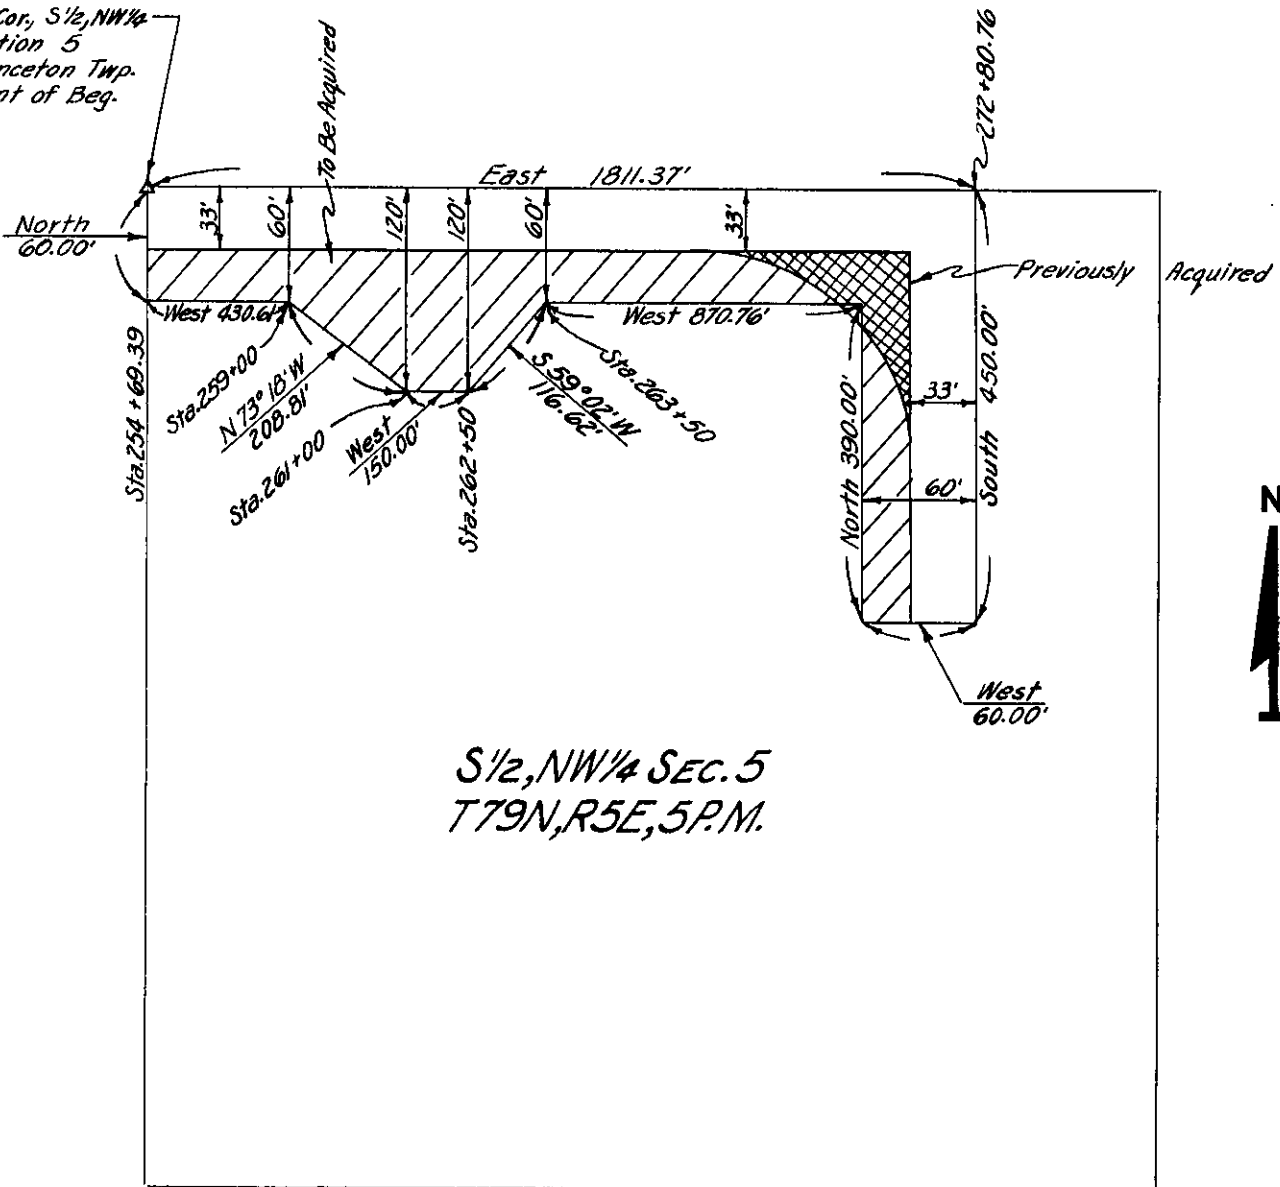

S 1/2, NW 1/4 SEC. 5
T 79N, R 5E, 5 P.M.

SCOTT
(County)

Project No. 666 PROP. #29

List areas by 40 acre tracts or Gov't lots, etc. (to tenths of an acre).