

PROPERTY PLAT

Acquired from C. CYRIL CUMMINGS & Wf.

Married or Single? _____


R. O. W. Area 1.26 ± Acres. (Give full name of spouse)

Borrow Area _____ Acres. Total Consideration \$ _____

Acquired by EASEMENT Date of Contract _____, 19____
 (Easement—Deed—Condemnation—Contract)

From CL Station 245+12.26 LOCATION 256+44.11 NORTH
245+12.26 to CL Station 268+40.58 SOUTH
 Section 5, Township 79N, Range 5E
 Township (Civil) PRINCETON Iowa.

**N.E. 1/4
 SEC 5**

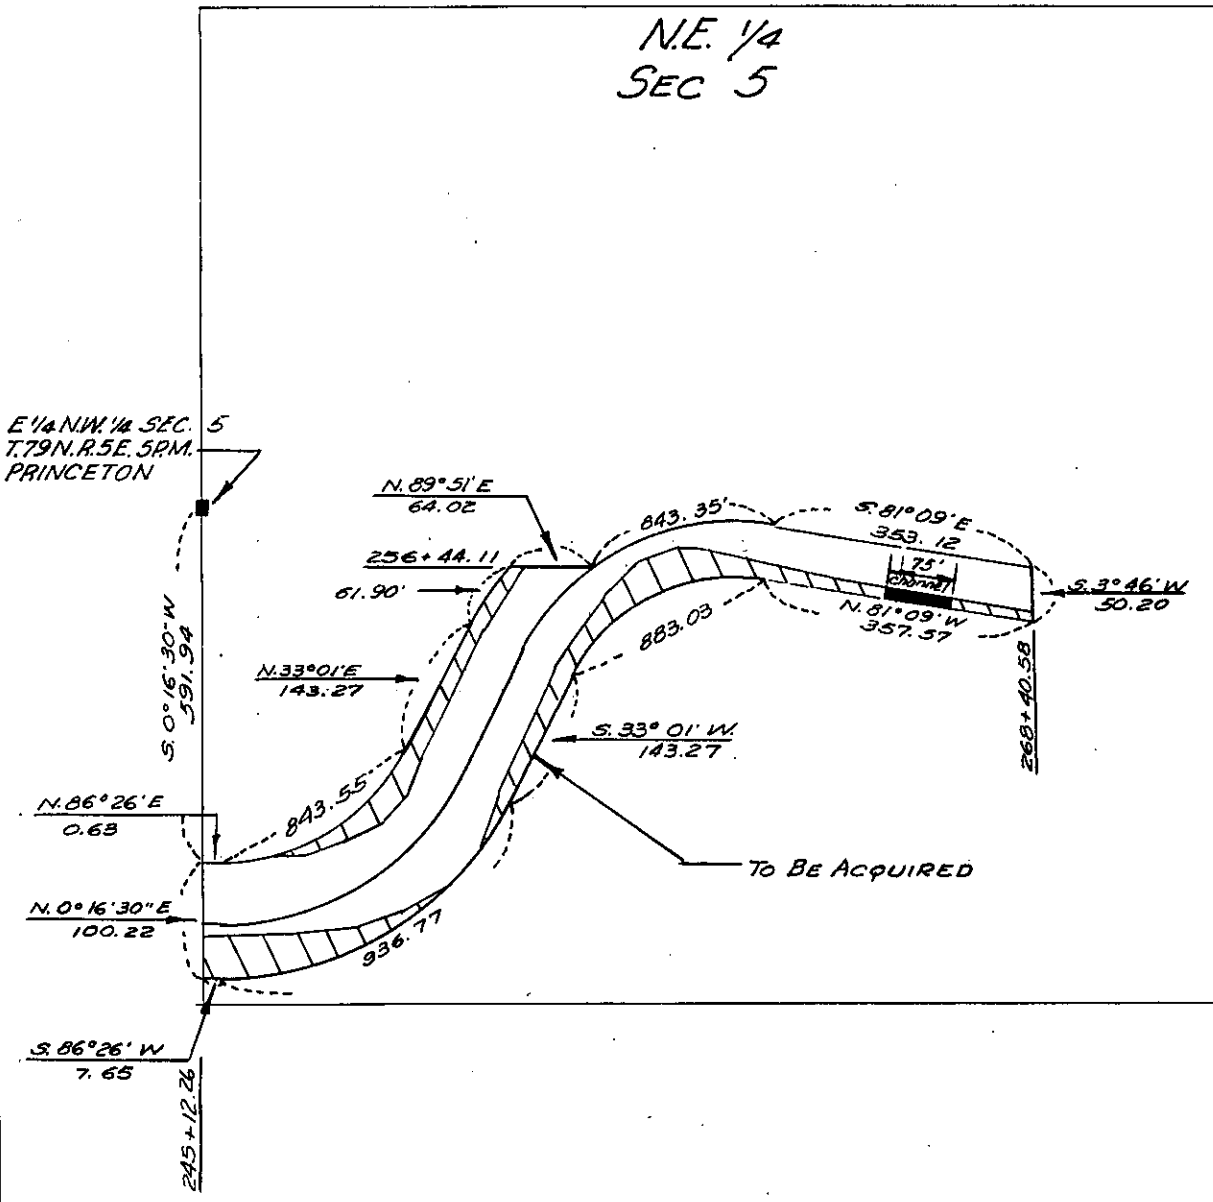

SCOTT Project No. S-265 PROP. 27
 (County)