

Parcel No.

PROPERTY PLAT

Acquired from VACATION OF PART ROAD NO. 62

Married or Single? _____
(Give full name of spouse)

Area by Deed _____ Acres.

Area by Easement _____ Acres. Total Consideration \$ _____

Borrow Area _____ Acres. Contract Date _____, 19____

AREA OF VACATION 3.87 ACS.


LOCATION

From CL Station _____ to CL Station _____

Section 5, Township 79N, Range 5E

Township (Civil) PRINCETON Iowa.

EASEMENTS BK-10 Page 571 & 574

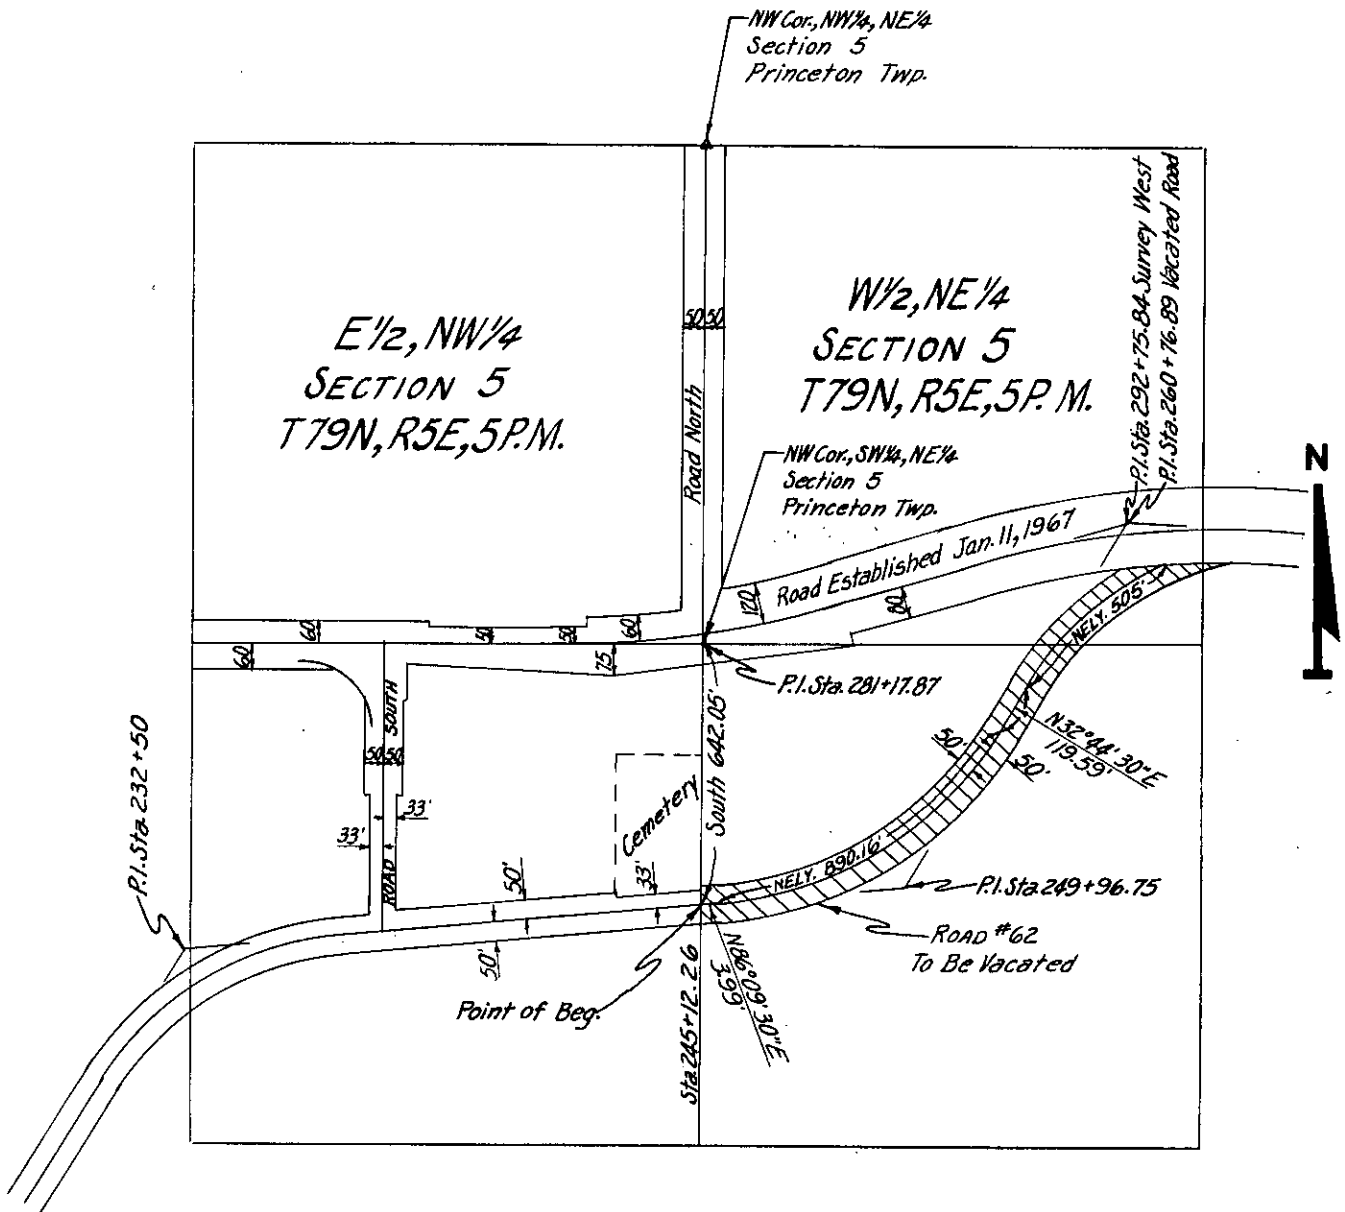

SCOTT
(County)

Project No.

List areas by 40 acre tracts or Gov't lots, etc. (to tenths of an acre). _____