

Parcel No. ....

### PROPERTY PLAT

Acquired from VACATION OF PART OF ROAD NO. 47

Married or Single? \_\_\_\_\_  
(Give full name of spouse)

Area by Deed ..... Acres.

Area by Easement ..... Acres. Total Consideration \$ .....

Borrow Area ..... Acres. Contract Date ....., 19.....


**AREA OF VACATION 1.47 ±**

### LOCATION

From CL Station ..... to CL Station .....

Section 5, Township 79N, Range 5E

Township (Civil) PRINCETON Iowa.

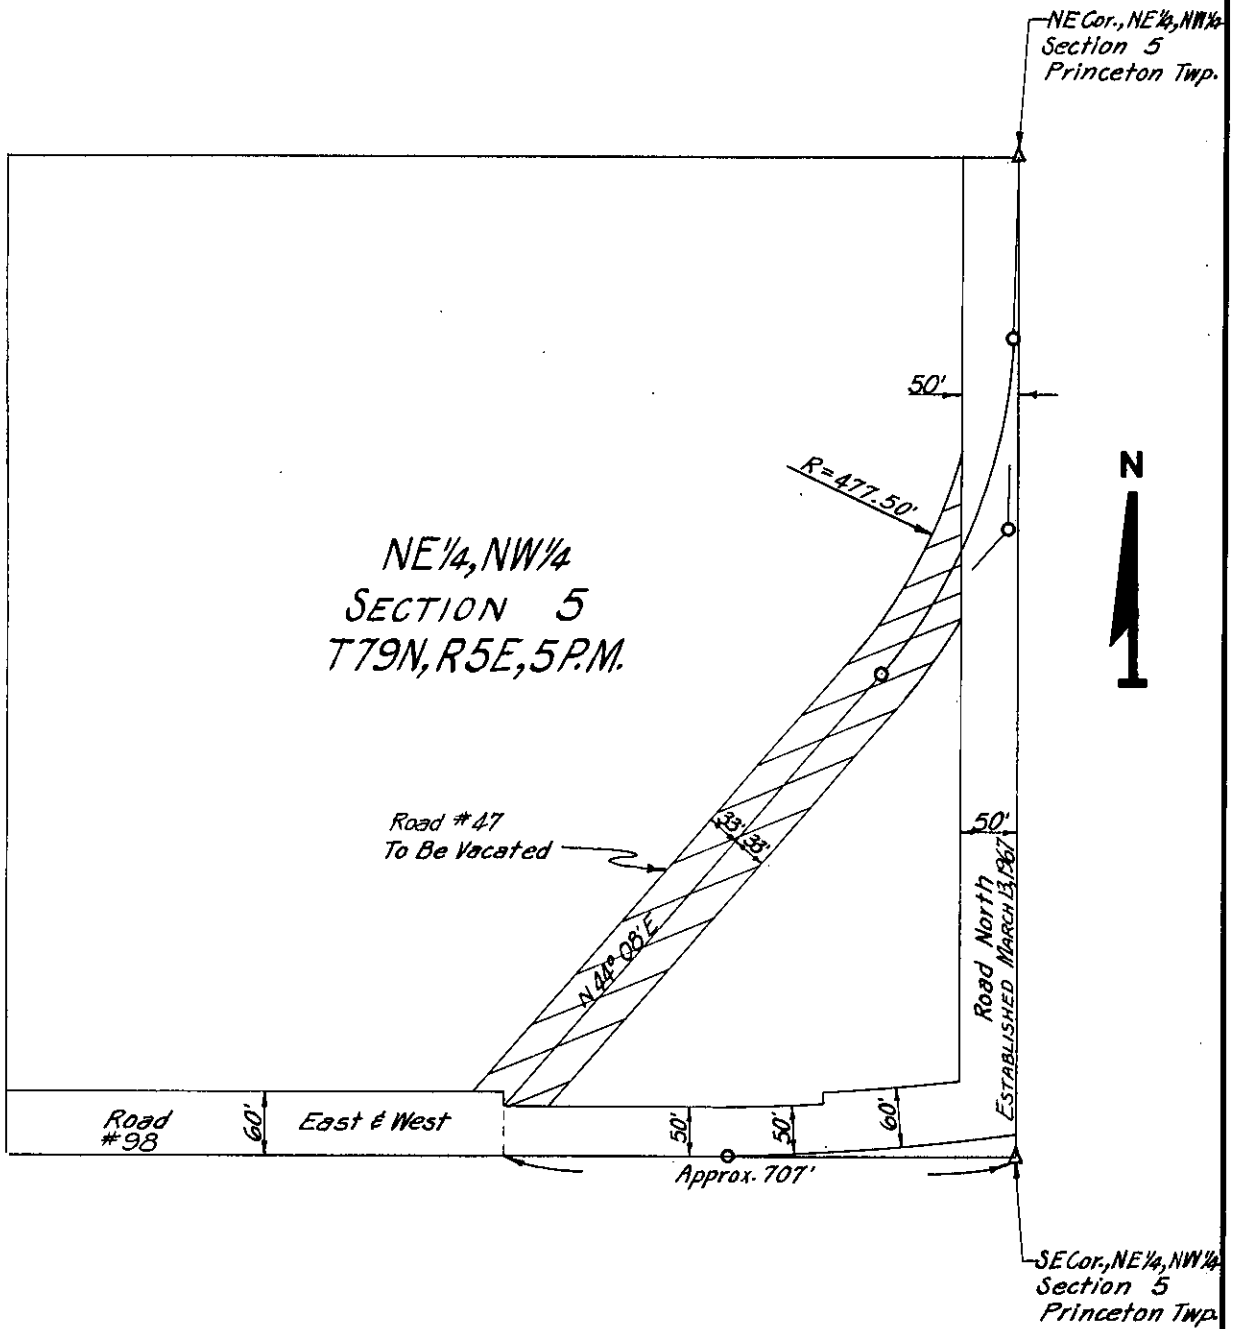

SCOTT  
(County)

Project No. ....

List areas by 40 acre tracts or Gov't lots, etc. (to tenths of an acre). .....