

Parcel No. 3

### PROPERTY PLAT

Acquired from LAUREN L. SCHNOOR & LILLIAN F. SCHNOOR

Married or Single? \_\_\_\_\_  
(Give full name of spouse)

Area by Deed \_\_\_\_\_ Acres.

Area by Easement 0.02 + Acres. Total Consideration \$ \_\_\_\_\_


Borrow Area \_\_\_\_\_ Acres. Contract Date \_\_\_\_\_, 19\_\_\_\_

### LOCATION

From CL Station \_\_\_\_\_ to CL Station \_\_\_\_\_

Section 6, Township 77 N., Range 2 E.

Township (Civil) BUFFALO Iowa.

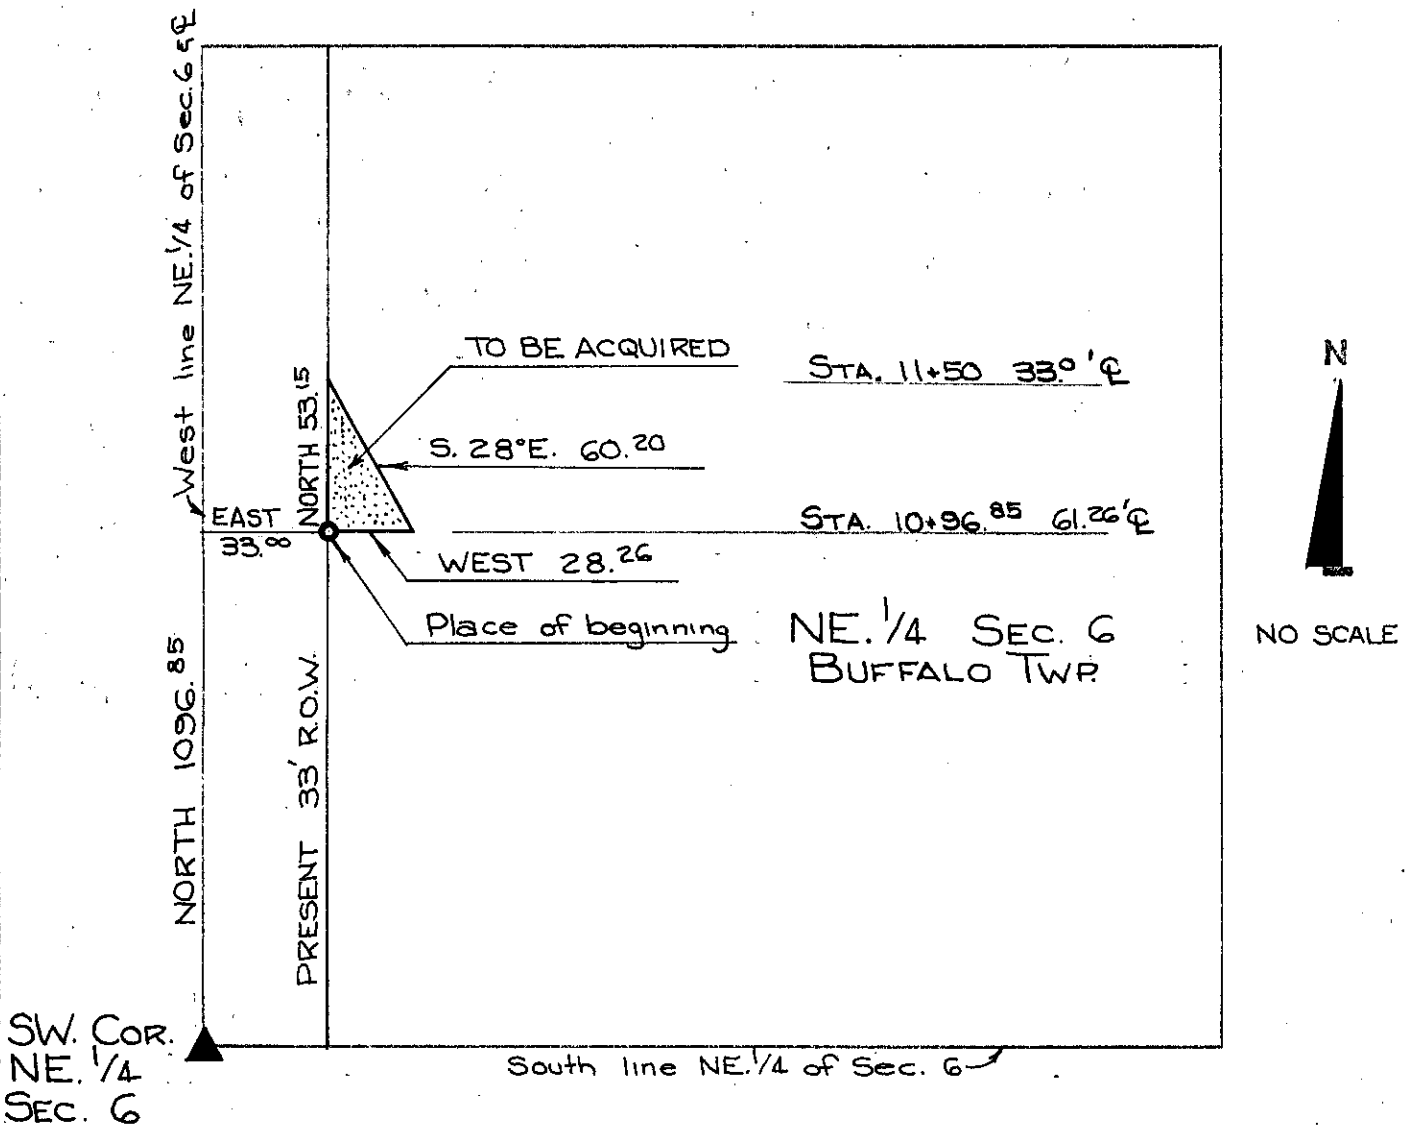

SW. COR.  
NE 1/4  
SEC. 6

SCOTT Project No. L-377  
(County)

List areas by 40 acre tracts or Gov't lots, etc. (to tenths of an acre).