


PROPERTY PLAT

Acquired from GEORGE I. BARR & GEORGE J. NAGEL
(Name of owner must agree exactly with Name in which property stands of Record.)
ALSO SHOWING RELOCATION AND REESTABLISHMENT FROM CTR. SECTION
7-78-4 To STA 33+38.23

Married or Single? _____
(Give full name of spouse)
 R. O. W. Area 0.14 EACH Acres.
 Borrow Area _____ Acres. Total Consideration \$ _____
 Acquired by EASEMENT Date of Contract _____, 19____
(Easement—Deed—Condemnation—Contract)

LOCATION

From CL Station _____ to CL Station _____
 Section 6 & 7, Township 78 N, Range 4 E.
 Township (Civil) DAVENPORT, County of SCOTT Iowa.

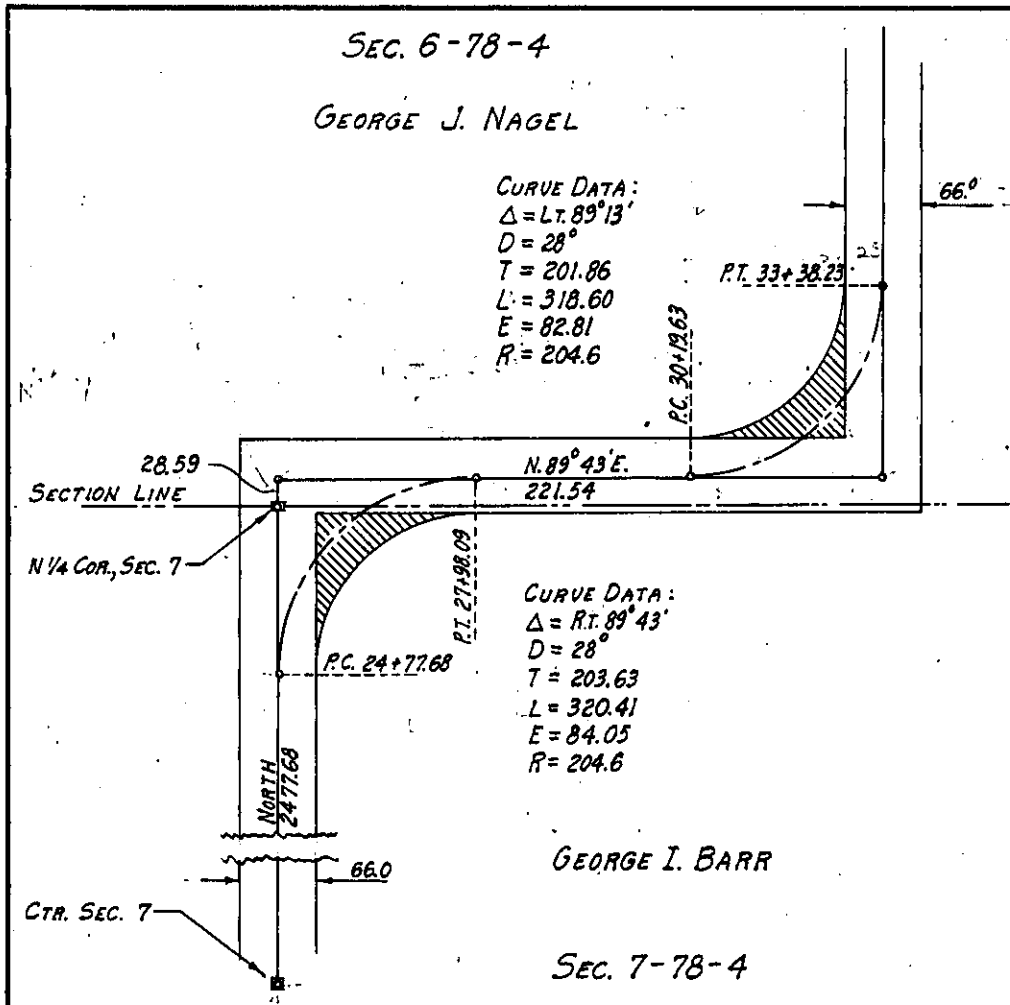

Project No. _____
(County)

Rd # 37 & 263