

Parcel No. _____

PROPERTY PLAT

Acquired from MABEL BLUNK
CONTRACT TO: DELBERT E. & JEANNETTE L. BLUNK

Married or Single? _____
(Give full name of spouse)

Area by Deed _____ Acres.

Area by Easement 2.04 ± Acres. Total Consideration \$ _____

Borrow Area _____ Acres. Contract Date _____, 19 _____


LOCATION

From CL Station 87+27.80 to CL Station 105+79.64

Section 6, Township 78N, Range 5E

Township (Civil) PLEASANT VALLEY Iowa.

NW Cor., NW 1/4
Section 6
Pleasant Valley

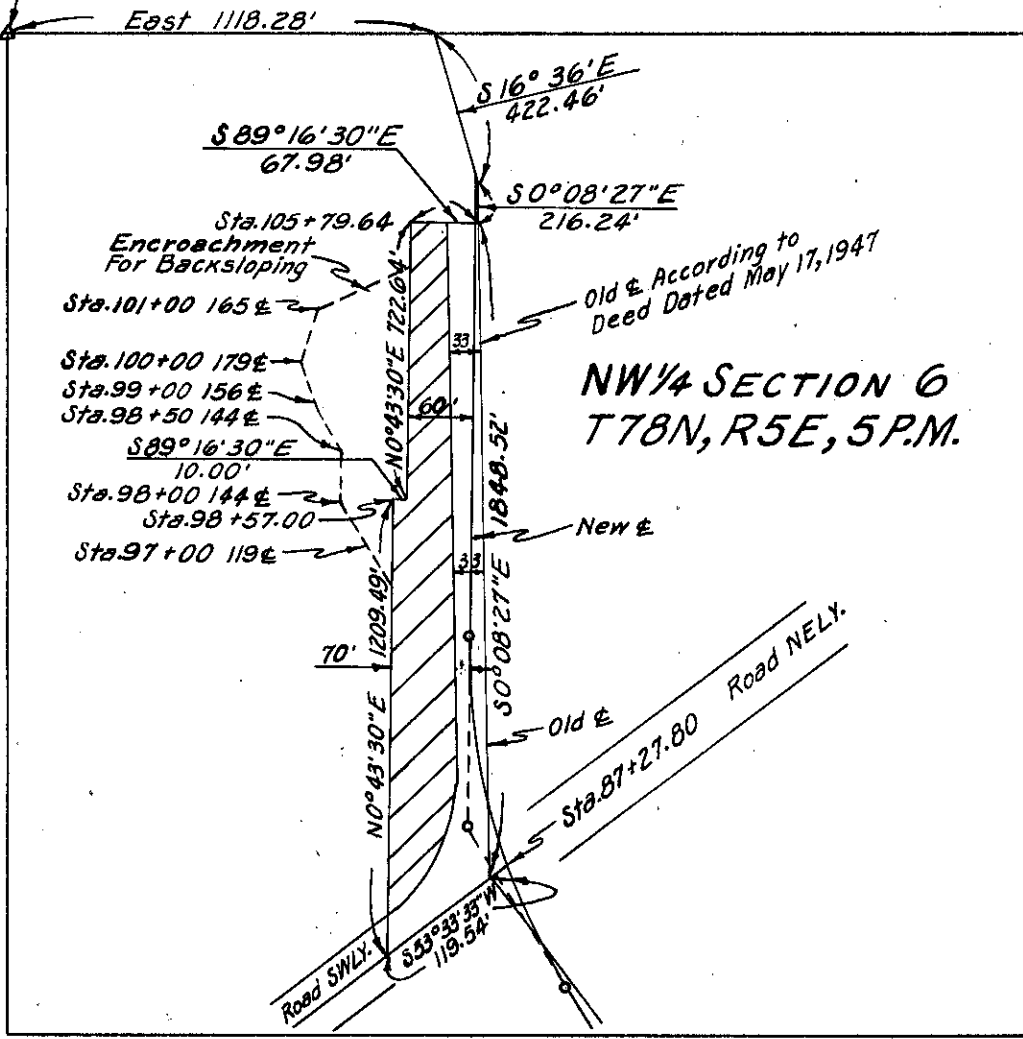

SCOTT
(County)

Project No. L-271 PROP. # 13

List areas by 40 acre tracts or Gov't lots, etc. (to tenths of an acre).