

Parcel No. ....

### PROPERTY PLAT


Acquired from GEORGE E. KAPINSKI  
LIFE ESTATE ANNA KAPINSKI & HUSB.

Married or Single? .....  
(Give full name of spouse)

Area by Deed ..... Acres.  
Area by Easement 0.03 ± Acres. Total Consideration \$.....  
Borrow Area ..... Acres. Contract Date ....., 19.....

### LOCATION

From CL Station 87+27.80 to CL Station 89+50.00  
Section 6, Township T78N, Range 5E  
Township (Civil) PLEASANT VALLEY Iowa.

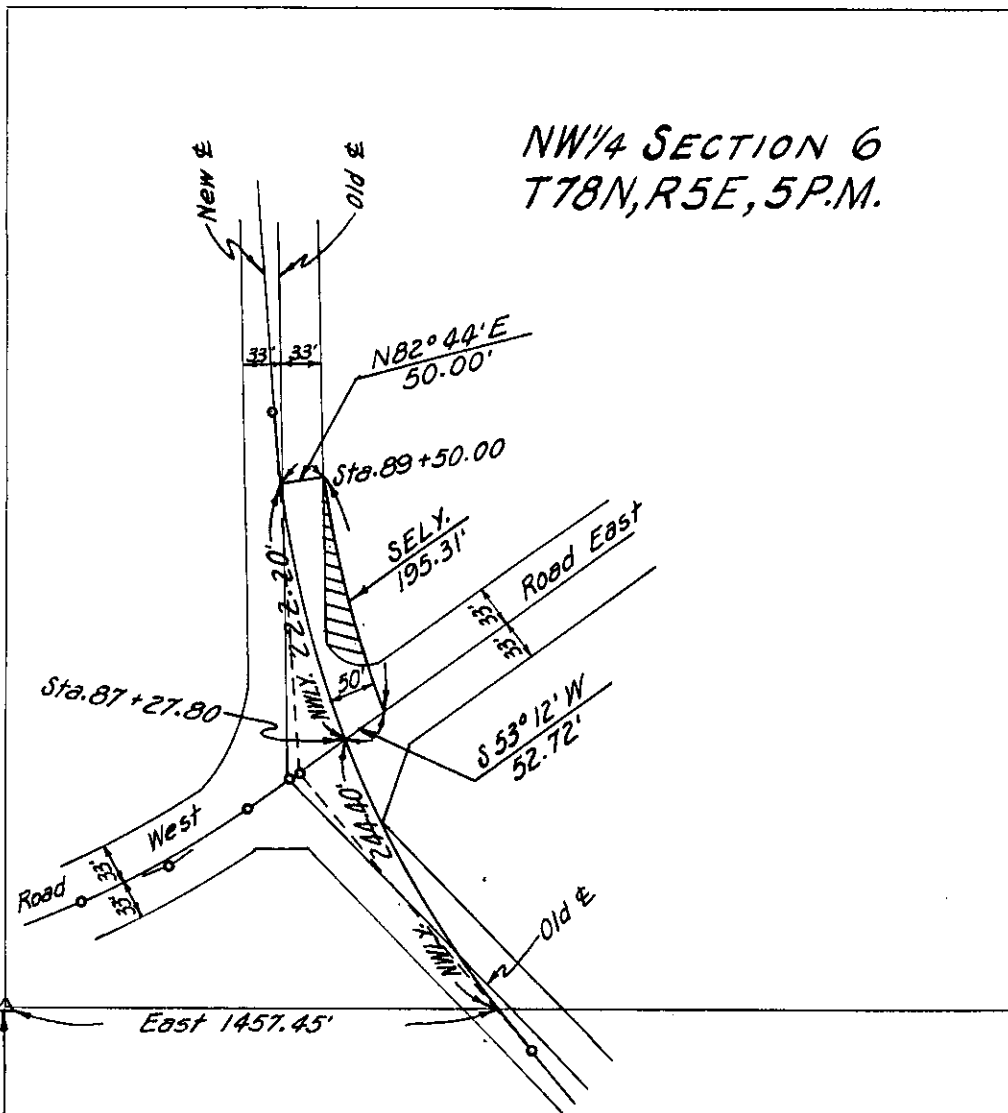

SWCor, NW 1/4  
Section 6  
Pleasant Valley

SCOTT  
(County)

Project No. L-271 PROP.#12

List areas by 40 acre tracts or Gov't lots, etc. (to tenths of an acre) .....