

Parcel No. _____

DANIEL H. & PROPERTY PLAT

Acquired from HENRIETTA B. MOORE

Married or Single? _____ (Give full name of spouse)

Area by Deed _____ Acres.

Area by Easement 3.26 ± Acres. Total Consideration \$ _____


Borrow Area _____ Acres. Contract Date _____, 19____

LOCATION

From CL Station 69+30.25 to CL Station 87+27.80

Section 6 Township 78N Range 5E

Township (Civil) PLEASANT VALLEY Iowa.

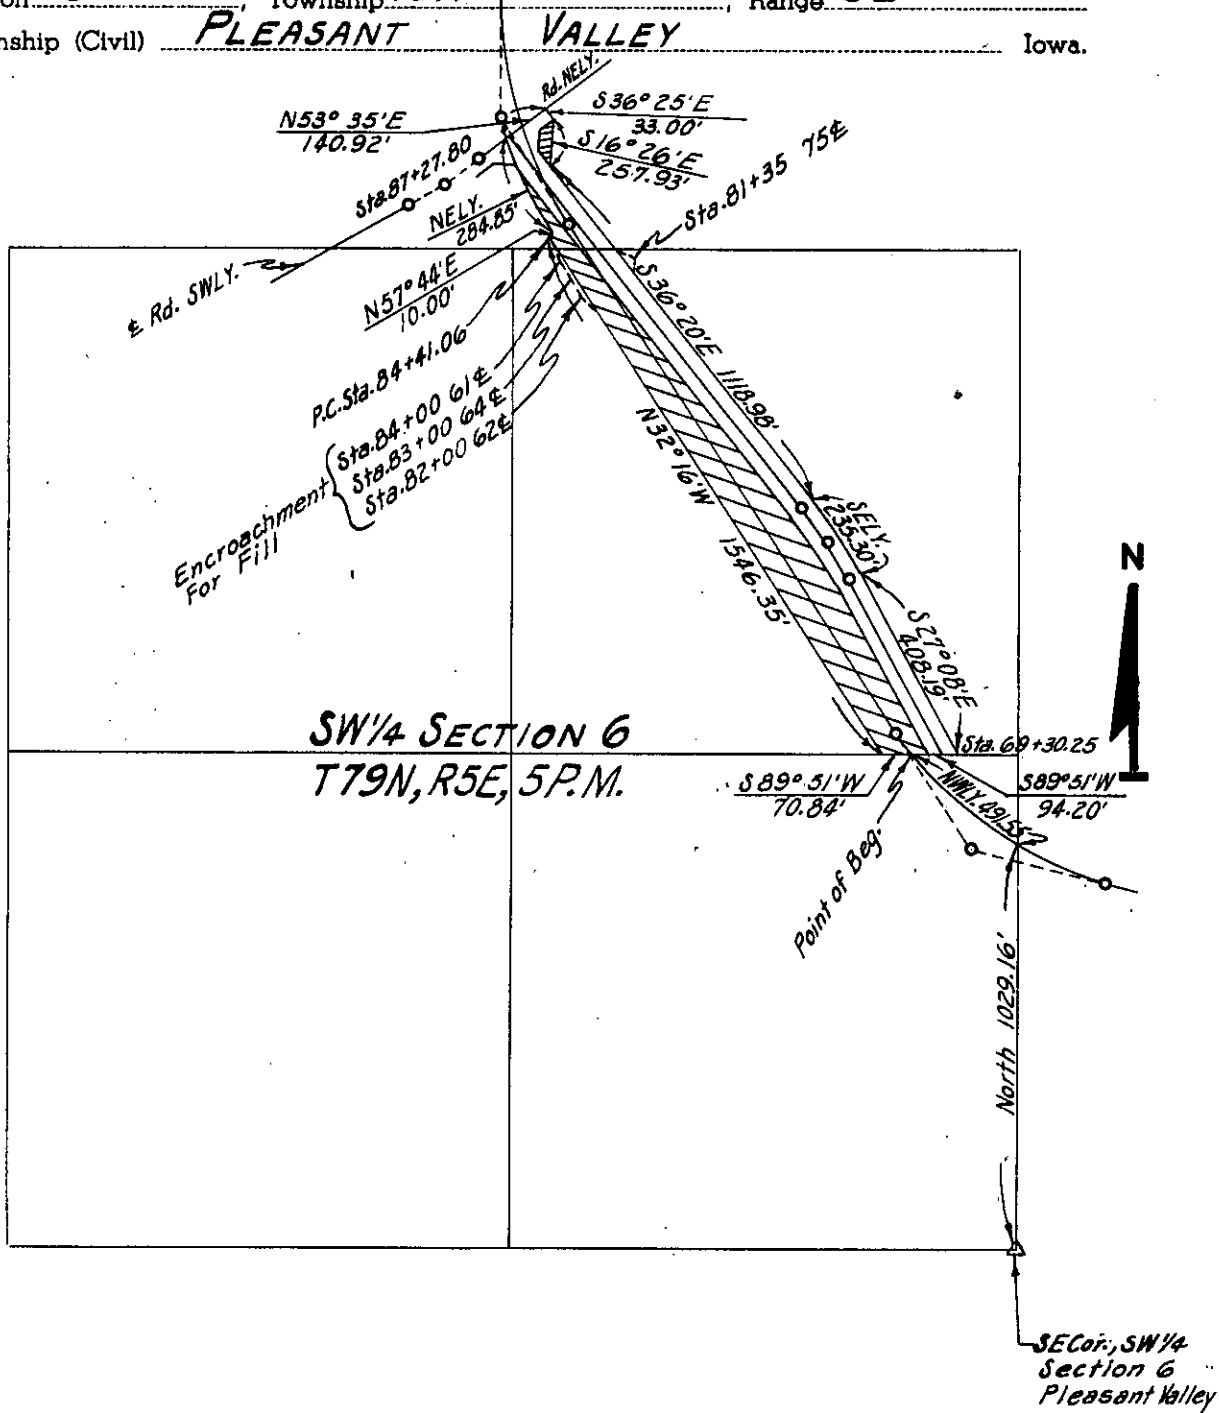

SCOTT
(County)

Project No. L-271 PROP.#11

List areas by 40 acre tracts or Gov't lots, etc. (to tenths of an acre). _____