

Parcel No.

PROPERTY PLAT

Acquired from HARRY A. VEN HORST & WF

Married or Single? _____
(Give full name of spouse)

Area by Deed _____ Acres.

Area by Easement 1.76 ± Acres. Total Consideration \$ _____


Borrow Area _____ Acres. Contract Date _____, 19____

LOCATION

From CL Station 49+68.27 to CL Station 69+30.25

Section 6, Township T78N, Range 5E

Township (Civil) PLEASANT VALLEY Iowa.

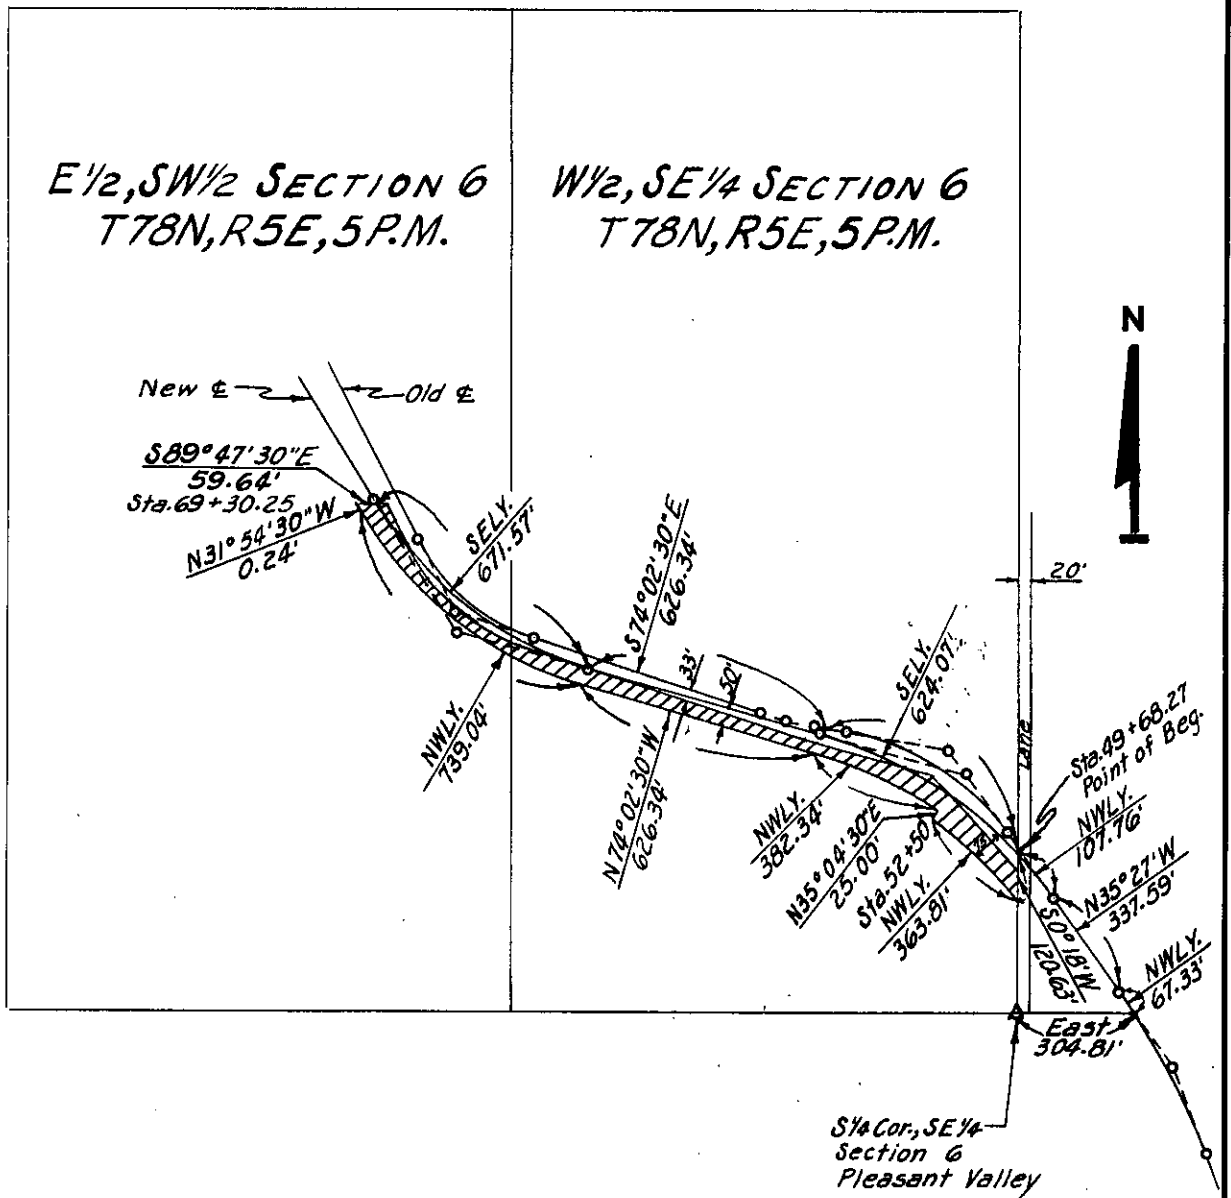

SCOTT
(County)

Project No. L-271 PROR #10

List areas by 40 acre tracts or Gov't lots, etc. (to tenths of an acre).