

Parcel No.

PROPERTY PLAT

Acquired from ROBERT L. BENNET & WF.

Married or Single? _____
(Give full name of spouse)

Area by Deed _____ Acres.

Area by Easement 0.04± Acres. Total Consideration \$ _____


Borrow Area _____ Acres. Contract Date _____, 19____

LOCATION

From CL Station 48+04.00 to CL Station 49+10.00

Section 6, Township 78N, Range 5E

Township (Civil) PLEASANT VALLEY Iowa.

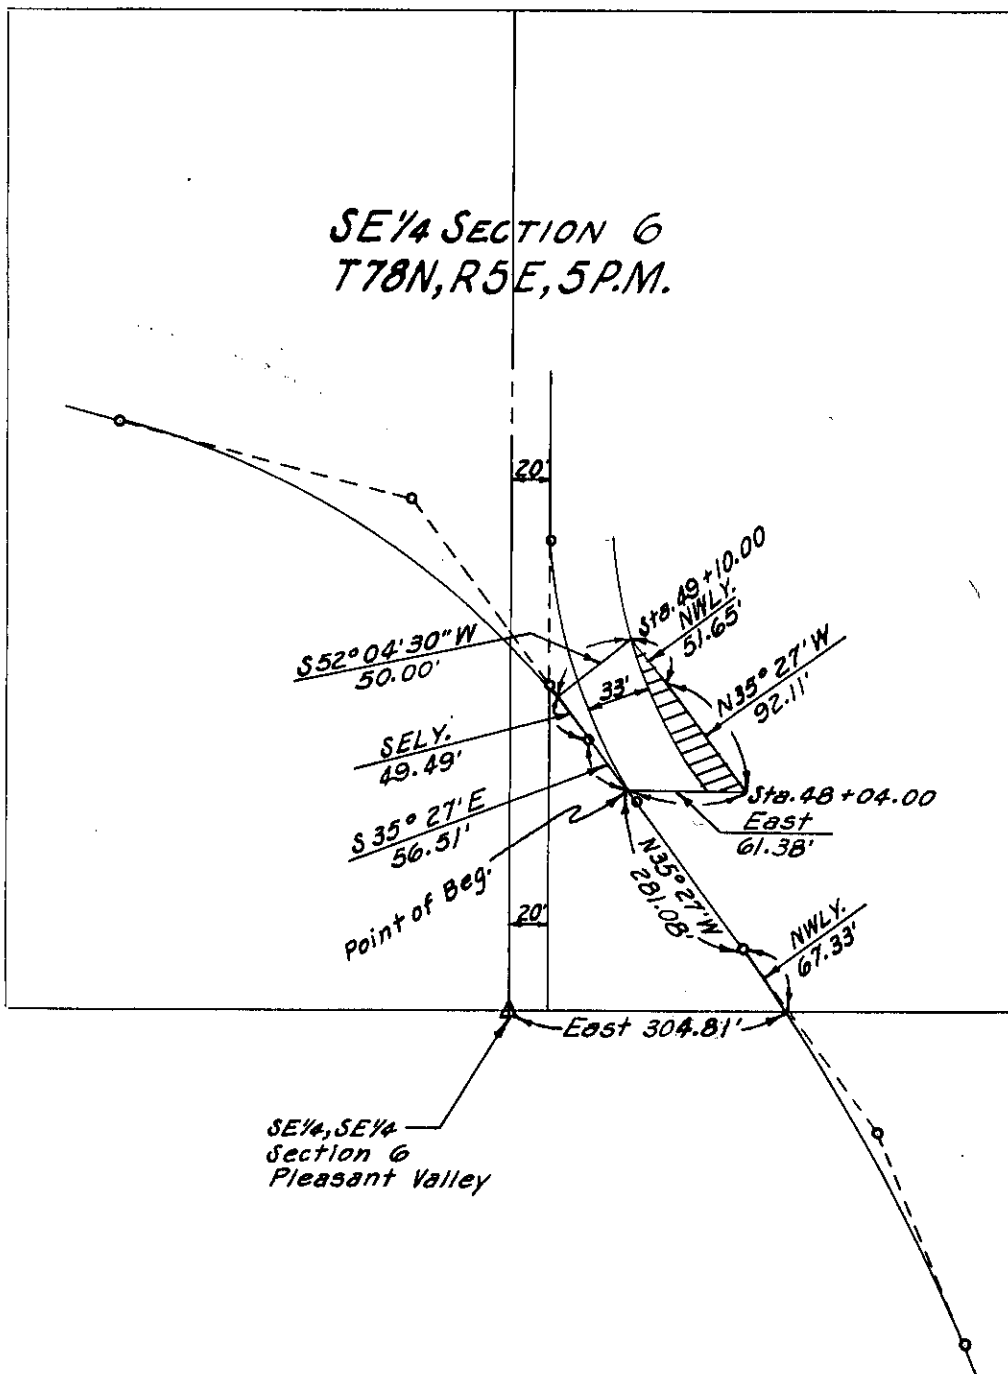

SCOTT
(County)

Project No. L-271 PROP.# 9

List areas by 40 acre tracts or Gov't lots, etc. (to tenths of an acre). _____