

Parcel No.

PROPERTY PLAT

Acquired from FLOYD D. HAHN

Married or Single? _____
(Give full name of spouse)

Area by Deed _____ Acres.

Area by Easement 0.16 ± Acres. Total Consideration \$ _____


Borrow Area _____ Acres. Contract Date _____, 19 _____

LOCATION

From CL Station 44+55.59 to CL Station 49+33.24

Section 6, Township 78N, Range 5E

Township (Civil) PLEASANT VALLEY Iowa.

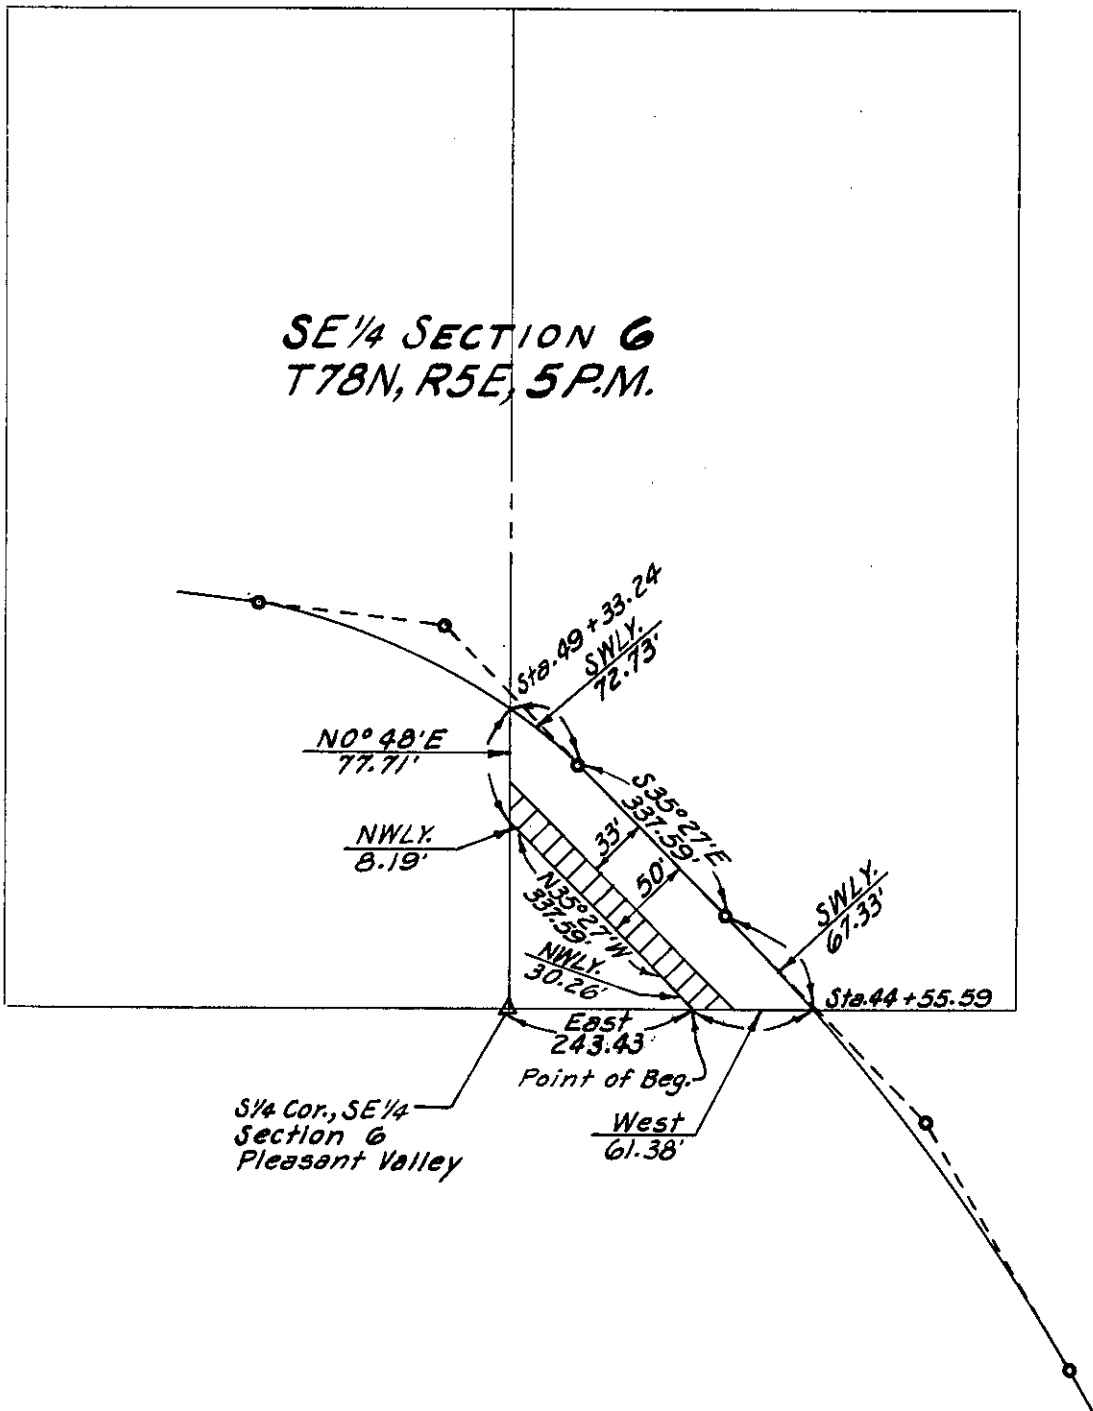

SCOTT
(County)

Project No. L-271 PROP.#6

List areas by 40 acre tracts or Gov't lots, etc. (to tenths of an acre). _____