

PROPERTY PLAT

Acquired from DONALD E. & JOAN M. LANGAN

Married or Single? \_\_\_\_\_  
(Give full name of spouse)

Area by Deed \_\_\_\_\_ Acres.

Area by Easement 0.13 Acres. Total Consideration \$ \_\_\_\_\_


Borrow Area \_\_\_\_\_ Acres. Contract Date \_\_\_\_\_, 19 \_\_\_\_\_

LOCATION

From CL Station \_\_\_\_\_ to CL Station \_\_\_\_\_

Section 6, Township 78 N., Range 5 E.

Township (Civil) PLEASANT VALLEY Iowa.

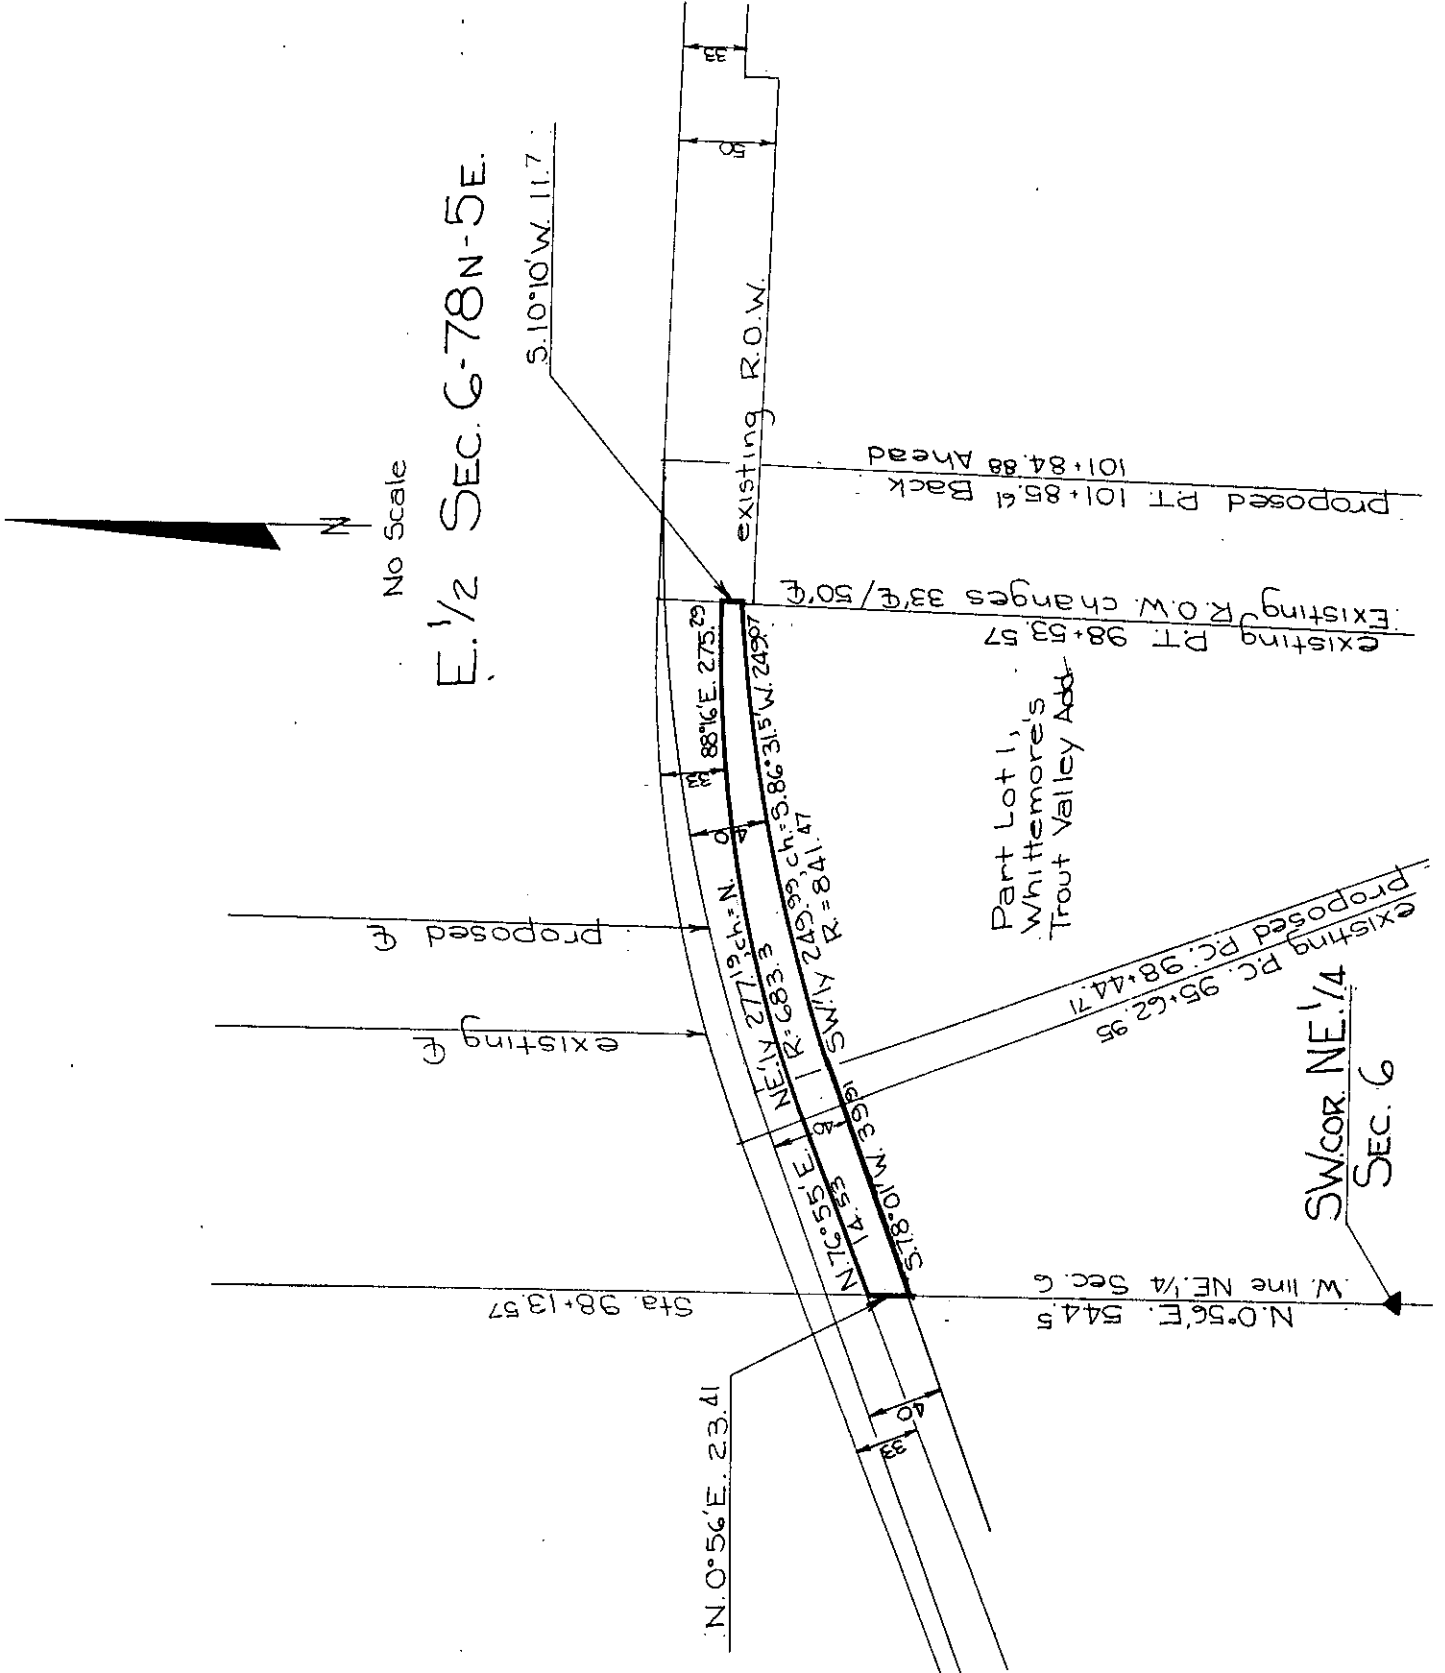

SCOTT \_\_\_\_\_ Project No. L-278

List areas by 40 acre tracts or Gov't lots, etc. (to tenths of an acre).