

PROPERTY PLAT

Acquired from DOROTHY L. CLAUSSEN

Married or Single? _____
(Give full name of spouse)

Area by Deed _____ Acres.

Area by Easement 0.32 Acres. Total Consideration \$ _____


Borrow Area _____ Acres. Contract Date _____, 19 _____

LOCATION

From CL Station _____ to CL Station _____

Section _____, Township 78 N, Range 5 E

Township (Civil) PLEASANT VALLEY Iowa

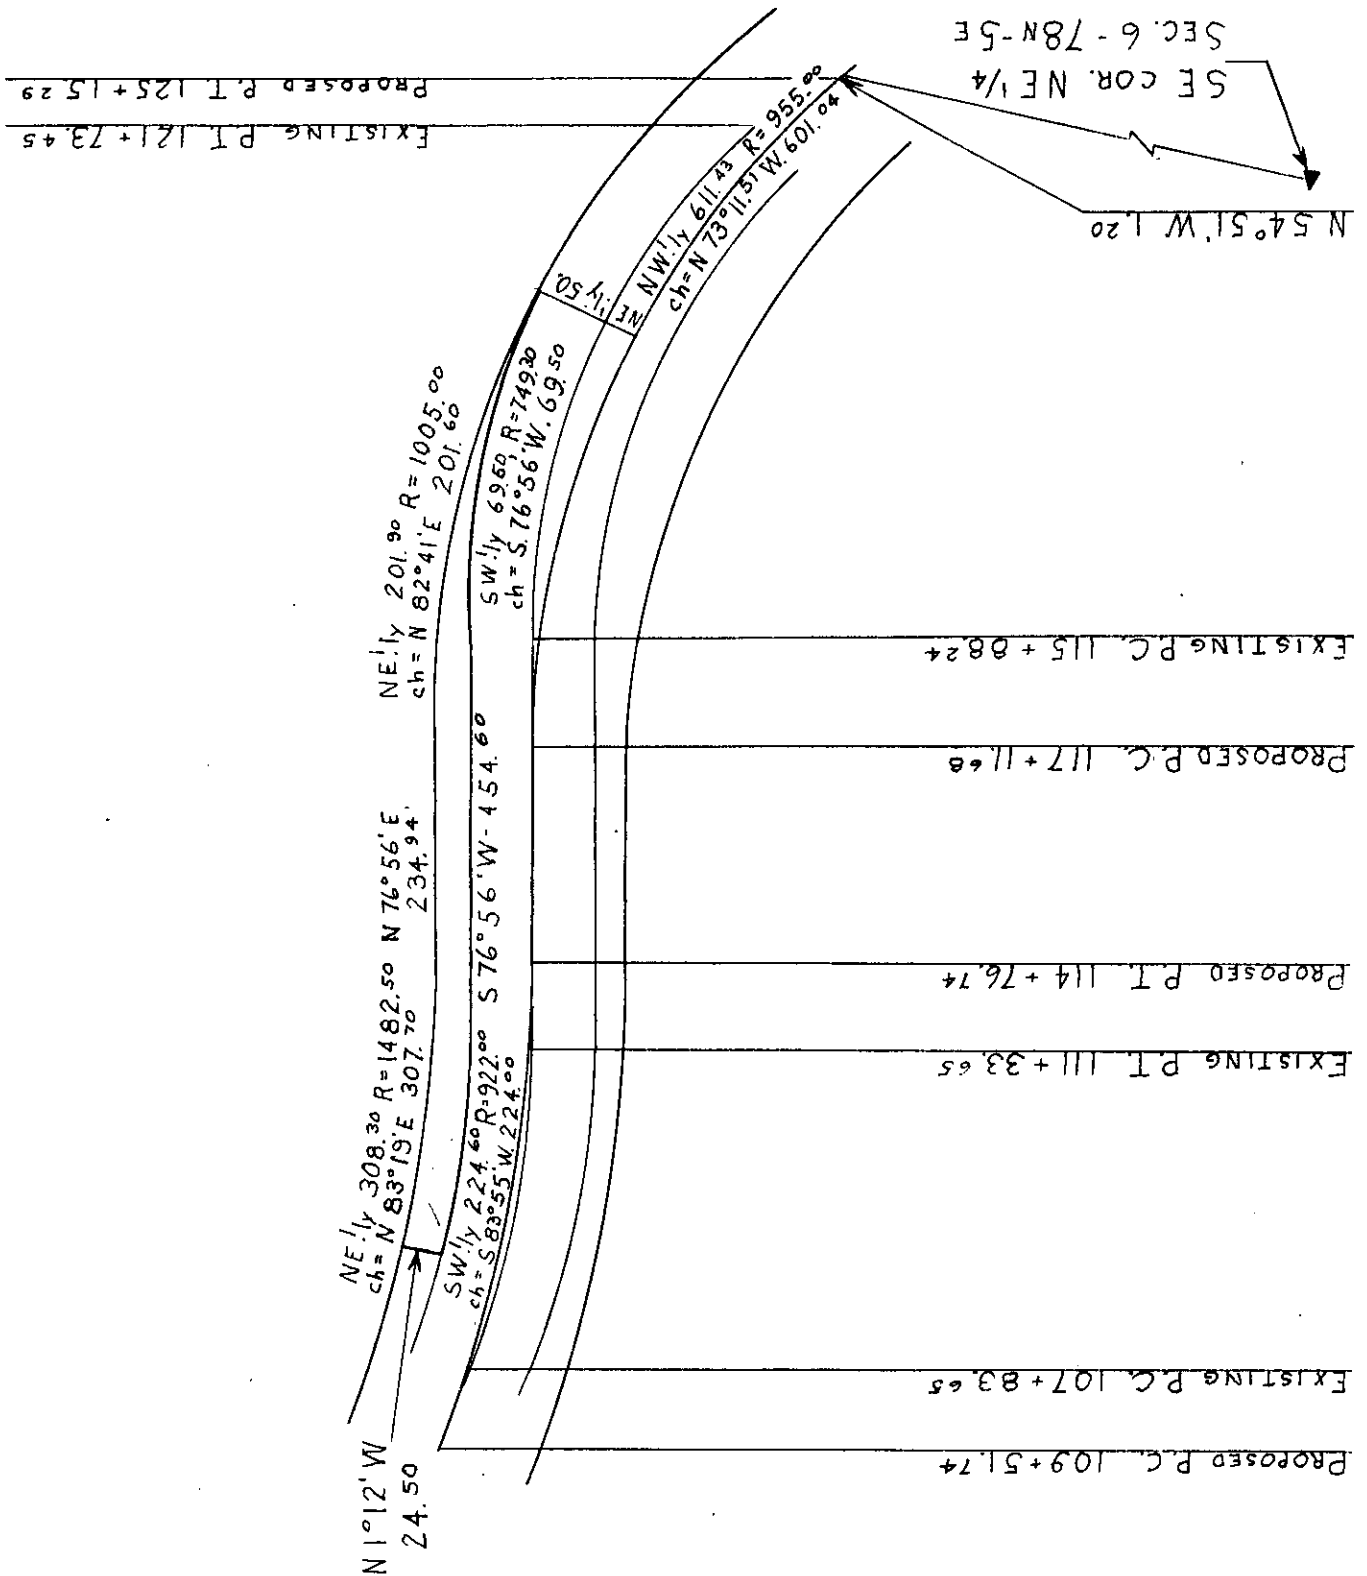

SCOTT (County) Project No. L-278

List areas by 40 acre tracts or Gov't lots, etc. (to tenths of an acre).