

Parcel No.

PROPERTY PLAT


Acquired from HENRIETTA B. MOORE & DANIEL H. MOORE

Married or Single? _____ (Give full name of spouse)

Area by Deed _____ Acres.
Area by Easement 1.48 ± Acres. Total Consideration \$ _____
Borrow Area _____ Acres. Contract Date _____, 19 _____

LOCATION

From CL Station _____ to CL Station _____
Section 6 Township 78N Range 5E
Township (Civil) Pleasant Valley Iowa.

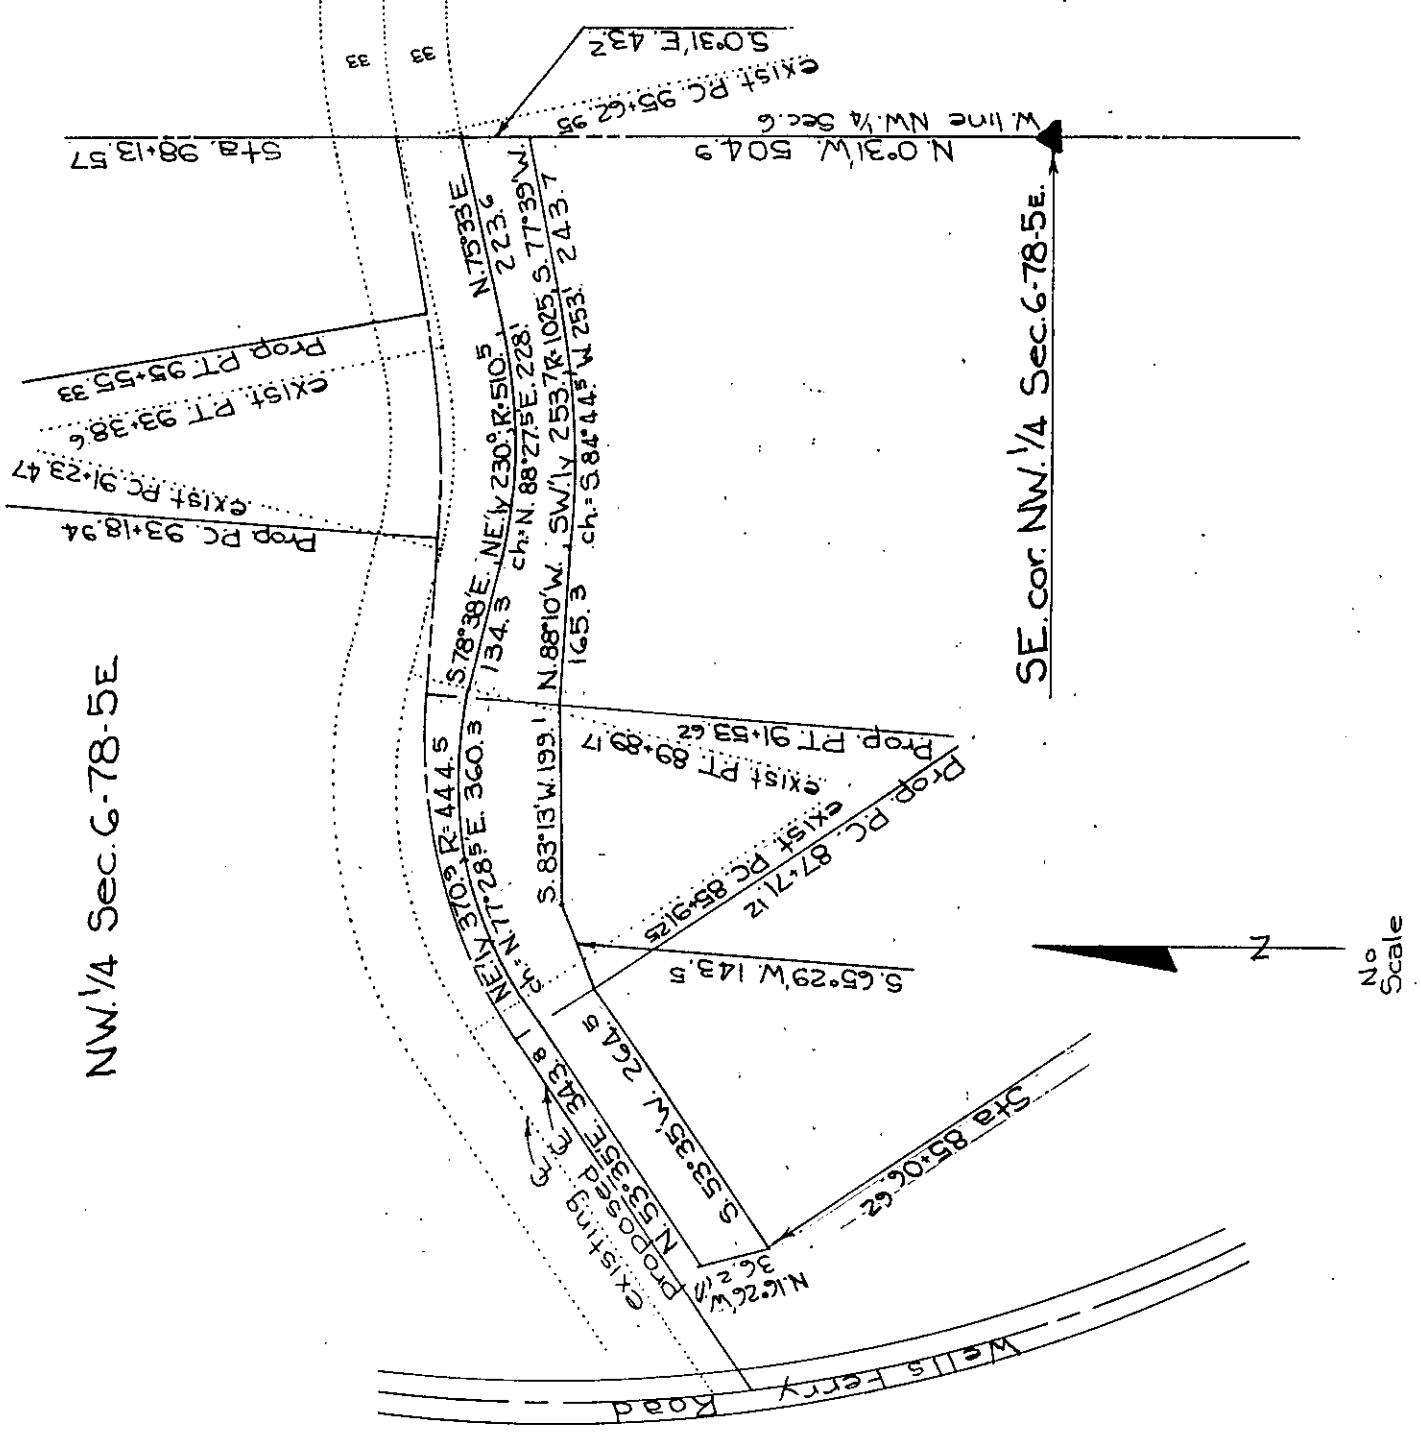

SCOTT Project No. L-278
(Country)

List areas by 40 acre tracts or Gov't lots, etc. (to tenths of an acre).