

Parcel No. \_\_\_\_\_

### PROPERTY PLAT

Acquired from ROBERT S. & SHARON S. ARCHER

Married or Single? \_\_\_\_\_  
(Give full name of spouse)

Area by Deed \_\_\_\_\_ Acres.

Area by Easement 3264 SQ FT. Total Consideration \$ \_\_\_\_\_

Borrow Area \_\_\_\_\_ Acres. Contract Date \_\_\_\_\_, 19\_\_

### LOCATION


From CL Station \_\_\_\_\_ to CL Station \_\_\_\_\_

Section 6, Township 78 N., Range 5 E.

Township (Civil) PLEASANT VALLEY Iowa.

NE 1/4 Sec. 6-78-5E.

SW cor. NE 1/4 Sec. 6-78-5E.

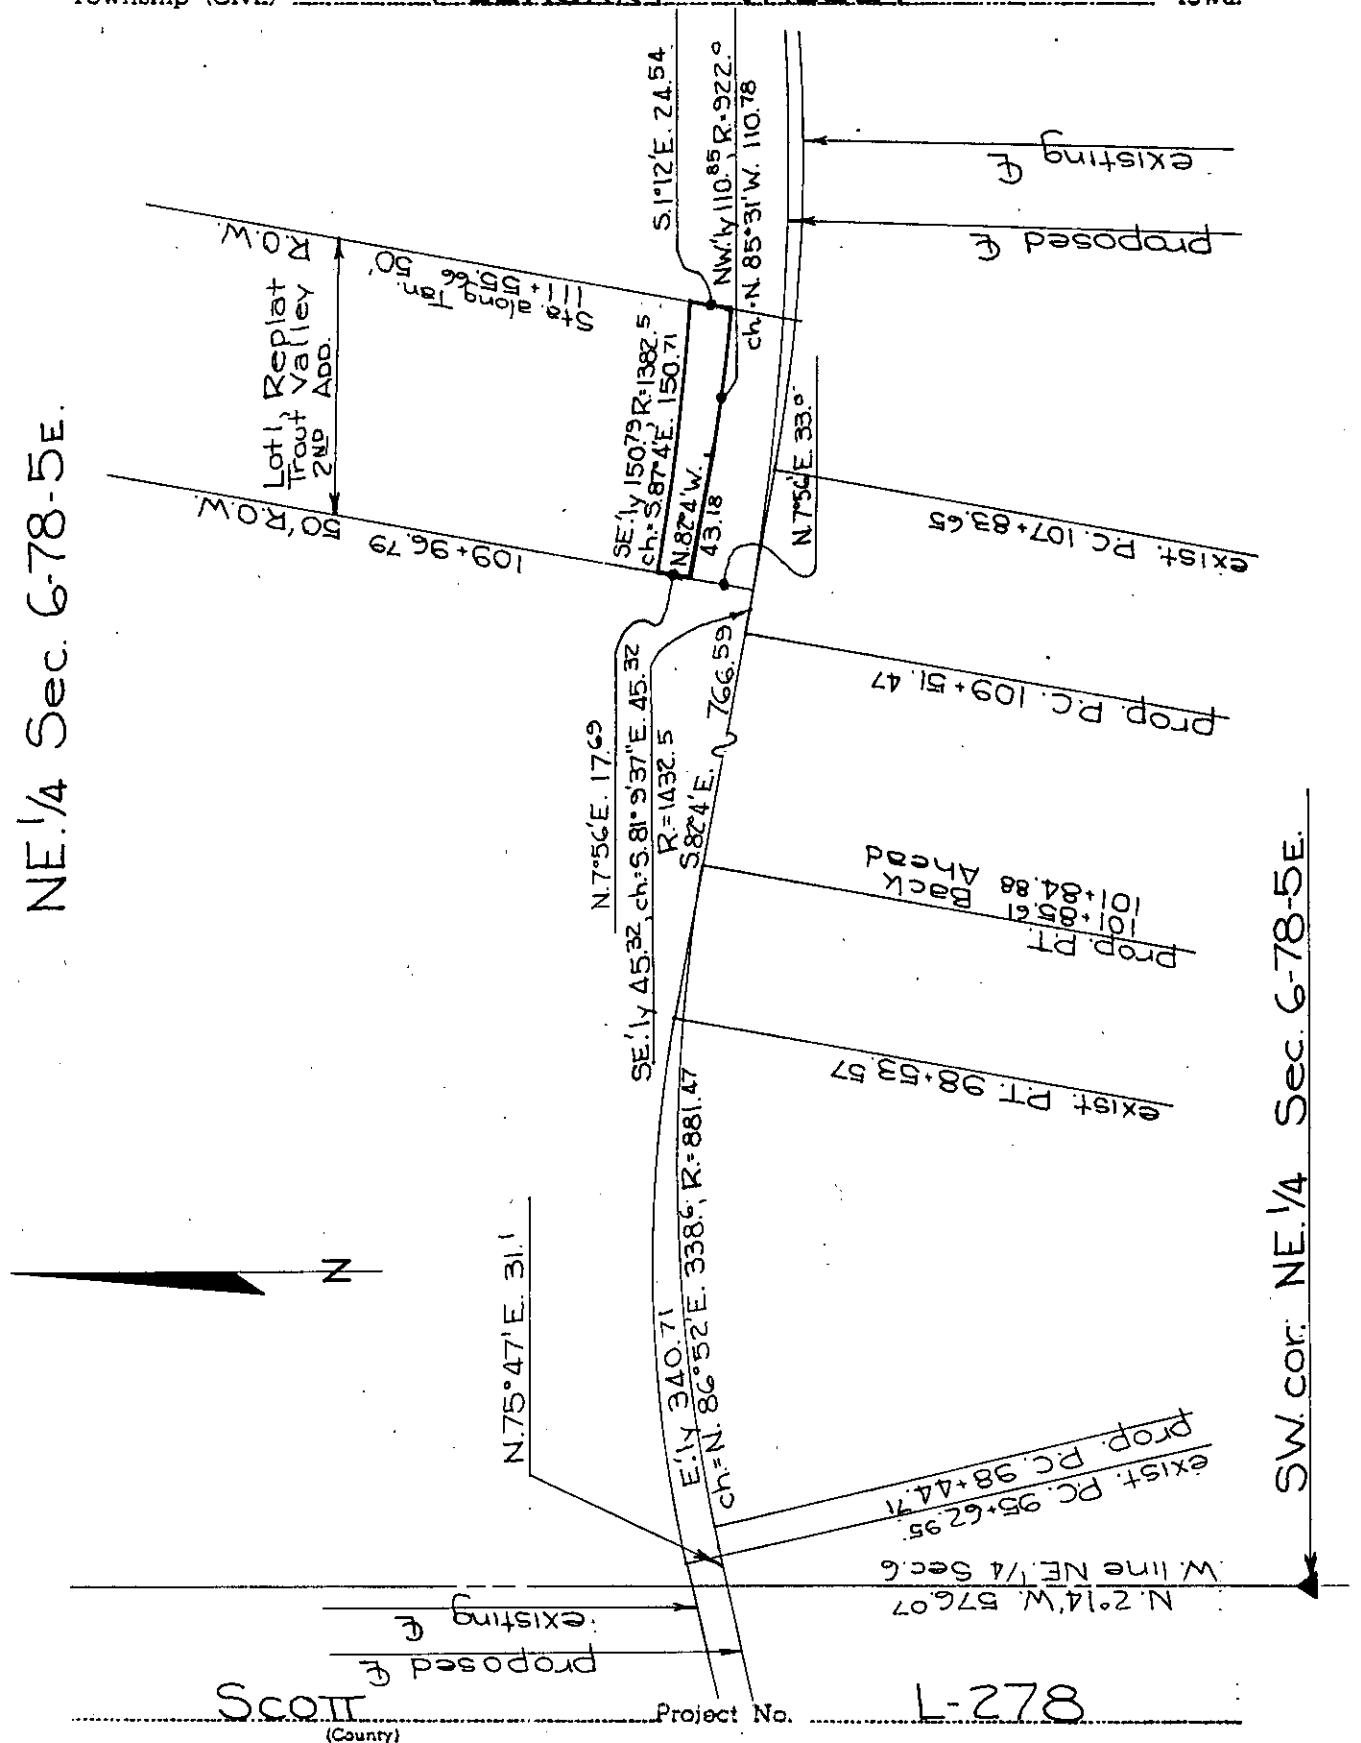

SCOTT  
(County)

Project No. L-278

List areas by 40 acre tracts or Gov't lots, etc. (to tenths of an acre). \_\_\_\_\_