

Parcel No. _____

PROPERTY PLAT

Acquired from THOMAS H. & JOANNE M. HAYGOOD

Married or Single? _____ (Give full name of spouse)

Area by Deed _____ Acres.

Area by Easement 2975 SQ. FT. Total Consideration \$ _____


Borrow Area _____ Acres. Contract Date _____, 19 _____

LOCATION

From CL Station _____ to CL Station _____

Section 6, Township 78 N., Range 5 E.

Township (Civil) PLEASANT VALLEY Iowa.

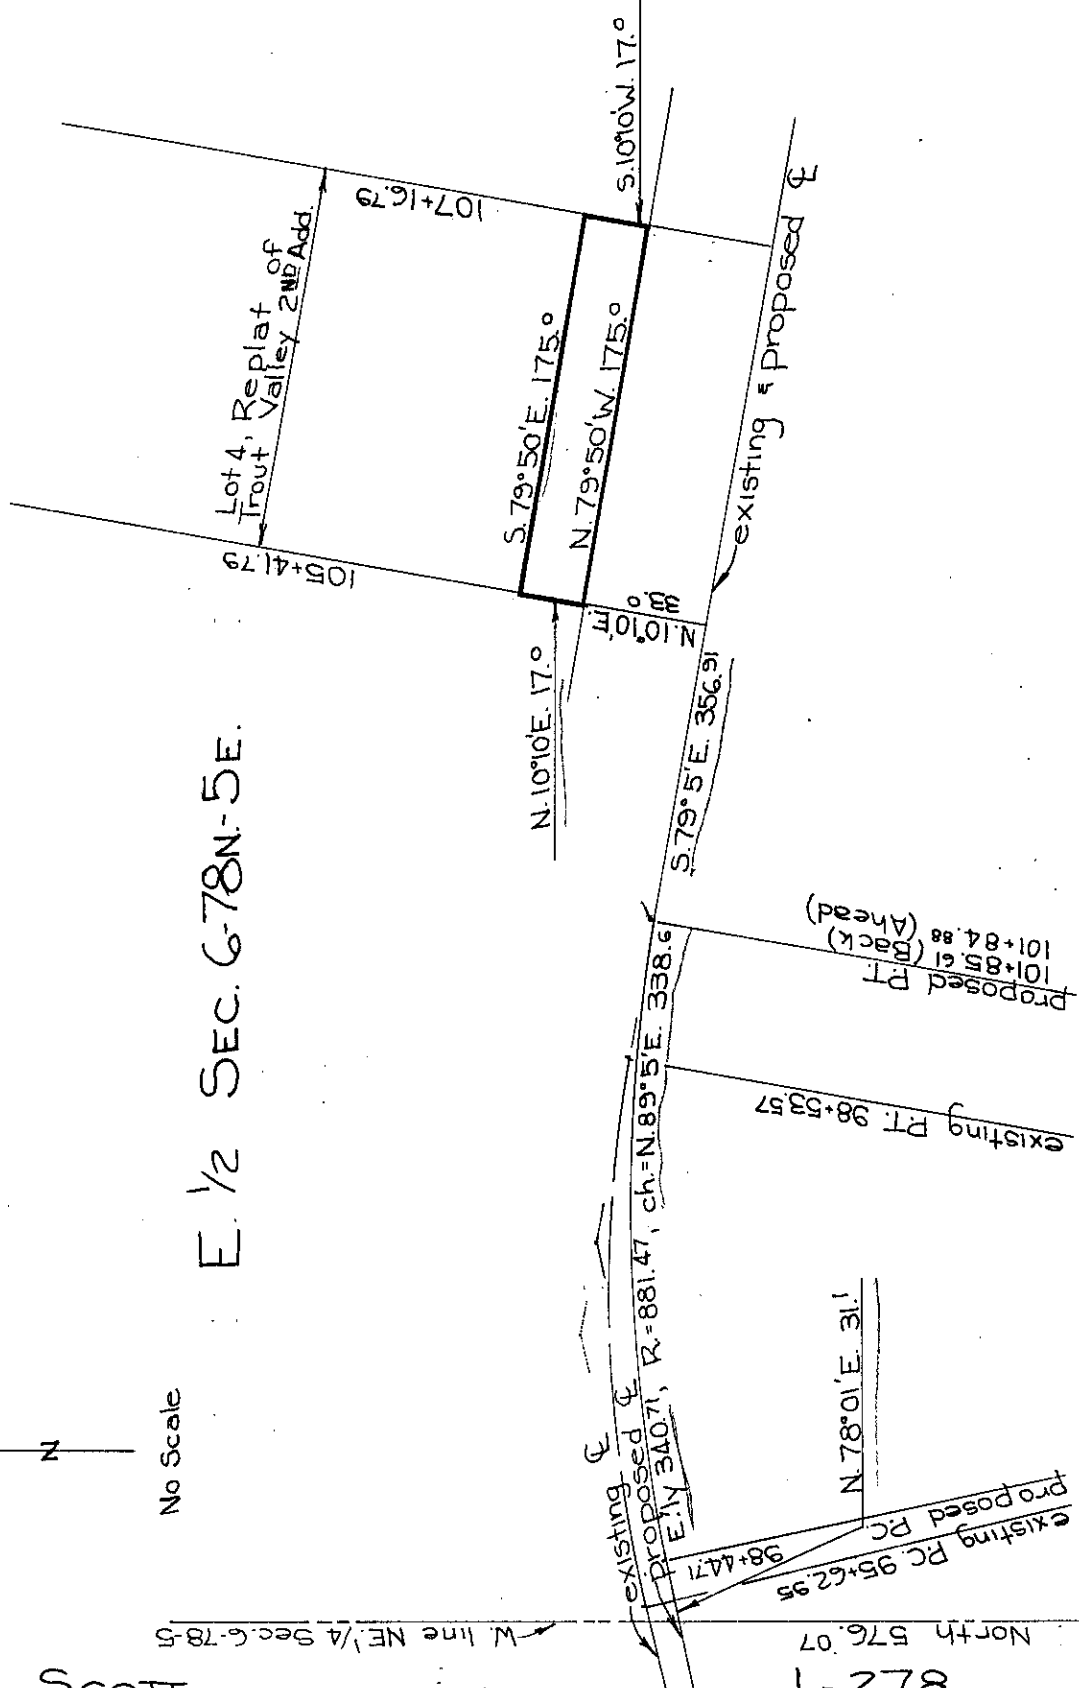

E. 1/2 Sec. 6-78N-5E.

SW. cor. NE. 1/4 Sec. 6-78-5E.



No Scale

SCOTT

(County)

Project No.

L-278

List areas by 40 acre tracts or Gov't lots, etc. (to tenths of an acre).