

Parcel No. ....

### PROPERTY PLAT

Acquired from JERRY J. & LINDA J. BEHNCKE

Married or Single? \_\_\_\_\_  
(Give full name of spouse)

Area by Deed \_\_\_\_\_ Acres.

Area by Easement 0.09± Acres. Total Consideration \$ \_\_\_\_\_


Borrow Area \_\_\_\_\_ Acres. Contract Date \_\_\_\_\_, 19\_\_\_\_

### LOCATION

From CL Station \_\_\_\_\_ to CL Station \_\_\_\_\_

Section 6, Township 78N, Range 5E

Township (Civil) PLEASANT VALLEY Iowa.

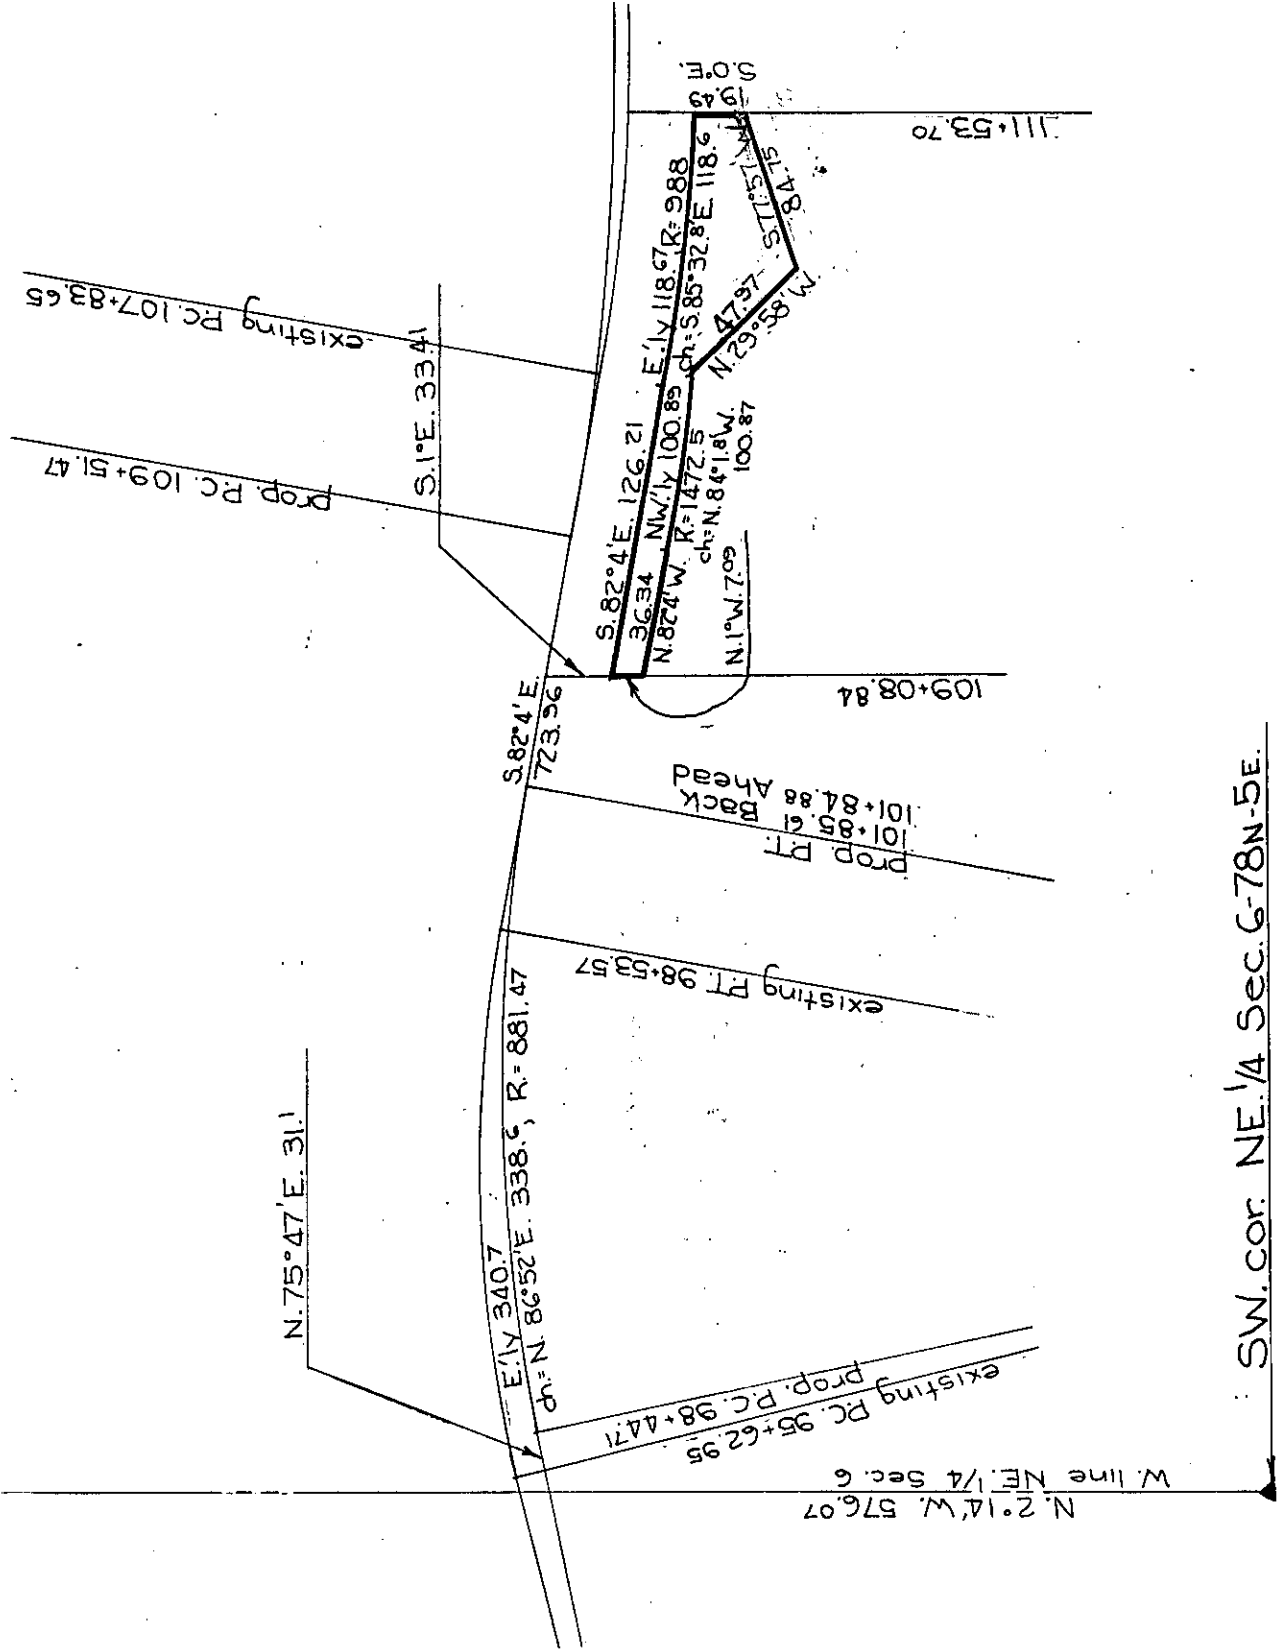

SCOTT  
(County)

Project No. L-278

List areas by 40 acre tracts or Gov't lots, etc. (to tenths of an acre). \_\_\_\_\_